

# Santa Barbara Museum of Natural History

## SHEET INDEX

<b>GENERAL</b>	
T1.0	COVER SHEET
<b>LANDSCAPE</b>	
L1.0	OVERALL HARDSCAPE PLAN
L1.1	PARTIAL HARDSCAPE PLAN
L1.2	PARTIAL HARDSCAPE PLAN
L1.3	PARTIAL HARDSCAPE PLAN
L1.4	PARTIAL HARDSCAPE PLAN
L1.5	PARTIAL HARDSCAPE PLAN
L1.6	PARTIAL HARDSCAPE PLAN
L3.0	OVERALL PLANTING PLAN
L3.1	PARTIAL PLANTING PLAN
L3.2	PARTIAL PLANTING PLAN
L3.3	PARTIAL PLANTING PLAN
L3.4	PARTIAL PLANTING PLAN
L3.5	PARTIAL PLANTING PLAN
L3.6	PARTIAL PLANTING PLAN
L3.7	PARTIAL PLANTING PLAN
<b>ARCHITECTURAL DEMO</b>	
AD1.11	DEMOLITION SITE PLAN
AD4.21	DEMOLITION FLOOR PLANS & ELEVATIONS
<b>ARCHITECTURAL</b>	
A1.10	SITE PLAN
A1.11	SITE PLAN - WEST
A1.12	SITE PLAN - BACKYARD AND BGE
A1.13	SITE PLAN - MAIN ENTRY - WEST
A1.14	SITE PLAN - MAIN ENTRY - EAST
A2.20	BGE FLOOR PLAN
A2.21	BGE ROOF PLAN
A2.30	BGE ELEVATIONS
A2.40	BGE SECTIONS & INTERIOR ELEVATIONS
A2.60	BGE DETAILS
A2.90	BGE RENDERING
A3.10	BACKYARD/MACVEAGH COTTAGE - PLAN & ELEVATIONS
A4.10	TRASH ENCLOSURE
A5.10	MAIN ENTRY/ADMISSIONS
A5.90	MAIN ENTRY PLAZA RENDERING
A6.10	MAIN ENTRY
<b>LIGHTING</b>	
LT0.0	LIGHTING FIXTURE SCHEDULE
LT1.10	SITE PLAN - A
LT1.11	SITE PLAN - B
LT1.12	SITE PLAN - C
LT2.20	BGE FLOOR PLAN - LIGHTING
LT2.21	BGE FLOOR PLAN - LIGHTING CALC
LT2.30	BGE ELEVATIONS - LIGHTING
LT2.40	BGE SECTIONS - LIGHTING
LT3.0	BOLLARDS
LT3.1	WALL-MOUNTED FIXTURES
LT3.2	ENLARGED PLANS
LT3.3	ENLARGED PLANS

SANTA BARBARA MUSEUM OF NATURAL HISTORY

2559 Puesta Del Sol  
 Santa Barbara, CA

Principal WS  
 Project Manager CC  
 Drawn By AS  
 Reviewed By  
 Job No. 1508  
 Revisions:  
 No. Date By


**NOT FOR  
 CONSTRUCTION**

JANUARY 2016

DESIGN  
 DEVELOPMENT

COVER SHEET

T1.0

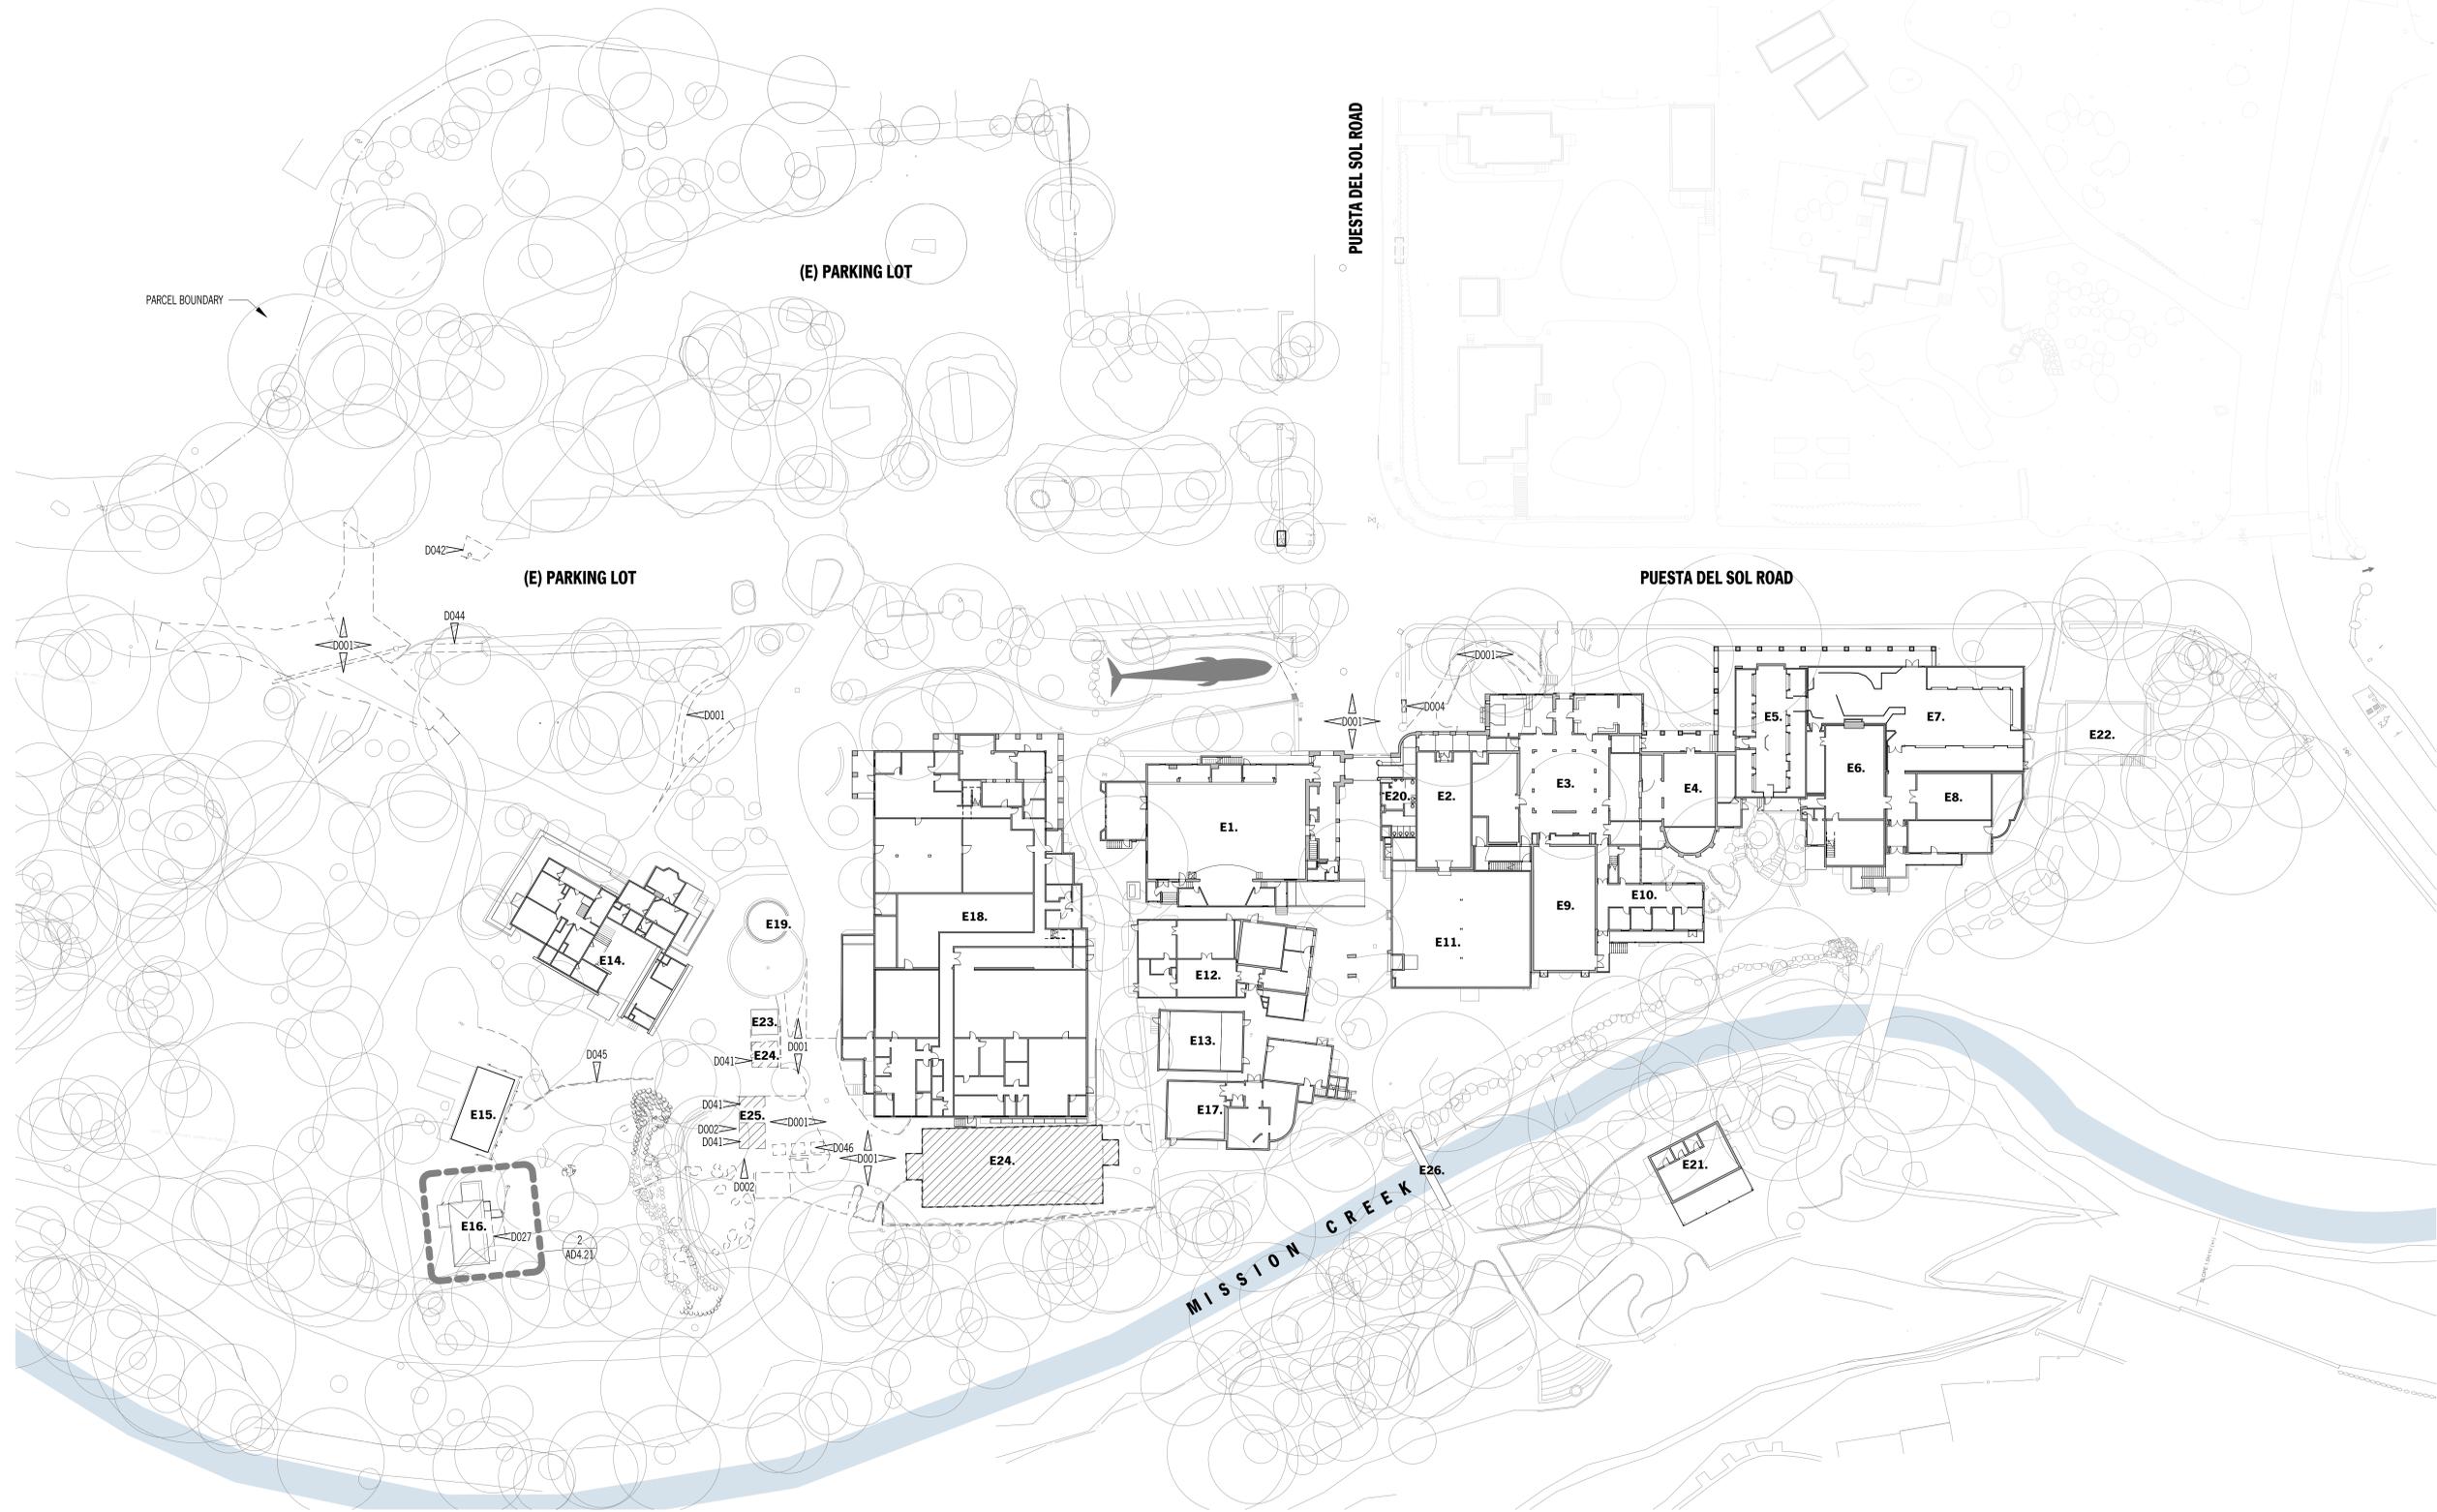

**DEMOLITION SITE MASTER PLAN - ALL PHASES**

1  
 AD1.11 1/32" = 1'-0"



**KEYNOTES - DEMOLITION**

**GENERAL NOTE:** PRESERVE AND PROTECT TREES ADJACENT TO SCOPE OF WORK

D001 REMOVE (E) ASPHALT, EXISTING STONE PAVER SYSTEM AND/OR CONC SIDEWALK AND CURB AND ALL ASSOC.	D042 REMOVE (E) PLANTING ISLAND, BOULDERS AND LAMP POST
D002 REMOVE (E) WALL AND ALL ASSOC. TO EXTENTS SHOWN	D044 REMOVE AND REROUTE UNDERGROUND PIPE
D004 SAWCUT AND REMOVE (E) HAZARD ESTATE WALL TO EXTENTS SHOWN. PRESERVE AND PROTECT EXISTING STONES	D045 REMOVE (E) FENCE
D027 DEMOLISH (E) DECK, STAIR & ALL ASSOCIATED	D046 RELOCATE (E) DUMPSTERS
D041 REMOVE (E) STORAGE SHED	

**DEMO PLAN LEGEND**

	STRUCTURES REMOVED
	STRUCTURES TO REMAIN

**BUILDING/SITE KEY**

<b>STRUCTURES TO BE REPLACED:</b> E24. BUTTERFLY PAVILION	<b>EXISTING STRUCTURES CONT'D:</b> E15. RAPTOR MEWS E16. MACVEAGH COTTAGE E17. PLANETARIUM & LIVING PLANET E18. COLLECTIONS & RESEARCH CENTER E19. OBSERVATORY E20. RESTROOMS E21. BRODER HALL E22. CARRIAGE HOUSE E23. STORAGE SHED E26. PEDESTRIAN BRIDGE
<b>EXISTING STRUCTURES:</b> E1. FLEISCHMANN AUDITORIUM E2. GOULD EXHIBIT HALL E3. ENTRY COURTYARD E4. CARTWRIGHT EXHIBIT HALL E5. MAMMAL EXHIBIT HALL E6. LIBRARY E7. BIRD HALL E8. MAXIMUS GALLERY E9. LURIA HALL E10. ADMINISTRATION E11. MARINE/PALEONTOLOGY/GEOLOGY HALL E12. EDUCATION CENTER E13. FARRAND HALL E14. MACVEAGH HOUSE	<b>EXISTING STRUCTURES TO BE REMOVED:</b> E25. STORAGE SHEDS

Principal	WS	
Project Manager	CC	
Drawn By	AS	
Reviewed By		
Job No.	1508	
Revisions:		
No.	Date	By


**NOT FOR CONSTRUCTION**

JANUARY 2016

DESIGN DEVELOPMENT

DEMOLITION SITE PLAN


**AD1.11**

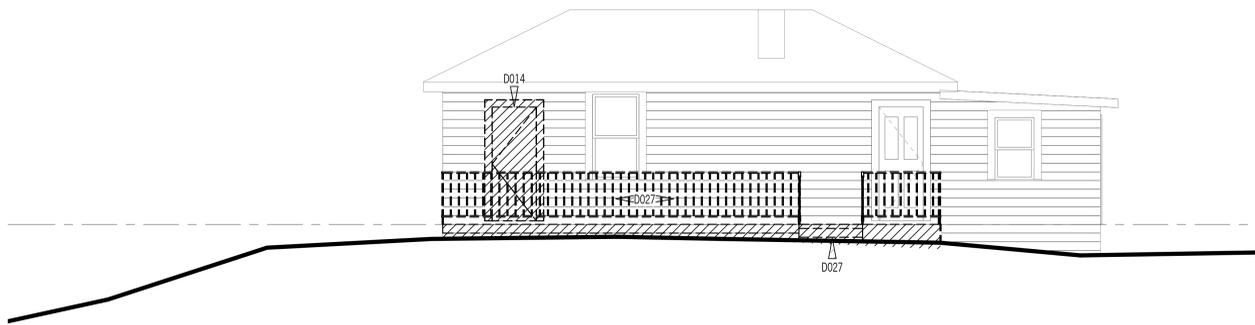

1  
 AD4.21 1/4" = 1'-0"  
 DEMOLITION ELEVATION - MACVEAGH COTTAGE EAST - PHASE 1



3  
 AD4.21 1/4" = 1'-0"  
 DEMOLITION ELEVATION - MACVEAGH COTTAGE NORTH - PHASE 1

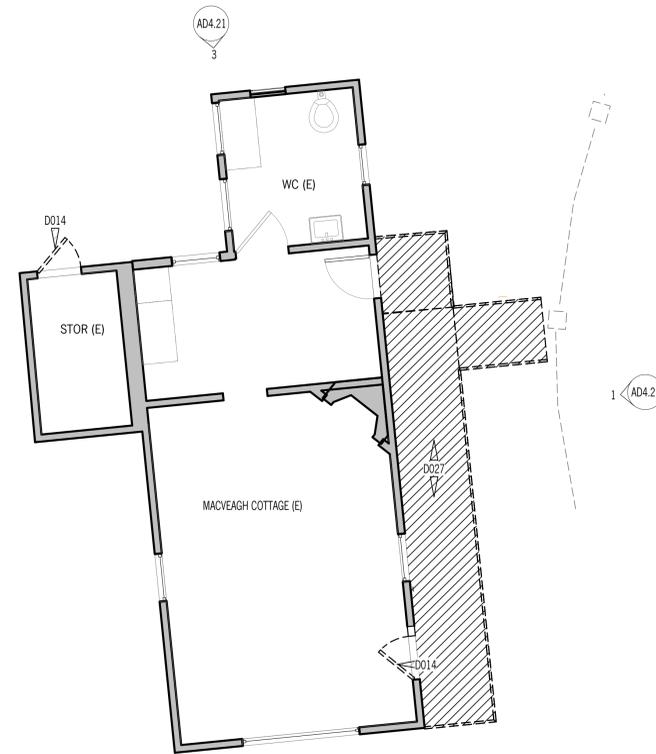

NOTE: NO INTERIOR DEMOLITION PROPOSED.

2  
 AD4.21 1/4" = 1'-0"  
 DEMOLITION - MAIN LEVEL PLAN - WEST - MACVEAGH COTTAGE - PHASE 1

**KEYNOTES - DEMOLITION**

- D014 REMOVE (E) DOOR AND FRAME
- D027 DEMOLISH (E) DECK, STAIR & ALL ASSOCIATED

**DEMO FLOOR PLAN LEGEND**

- (E) WALL OR STRUCTURE TO REMAIN
- (E) WALL TO BE REMOVED
- (E) AREA TO BE DEMOLISHED
- (E) WINDOW/DOOR TO BE REMOVED INCLUDING HARDWARE, THRESHOLD, CASING & TRIM COMPLETE
- DEMO KEYNOTE

**DEMO ELEVATION / SECTION LEGEND**

- (E) CONSTRUCTION TO BE REMOVED
- (E) AREA TO BE DEMOLISHED
- DEMO KEYNOTE
- (E) WINDOW TO BE REMOVED
- (E) DOOR TO BE REMOVED

**GENERAL NOTES**

REFER TO CIVIL & LANDSCAPE DRAWINGS FOR ALL SITE IMPROVEMENT SCOPE  
 REFER TO SHTS C-1 AND C-2 FOR RAMP AND SLOPED WALKWAY SLOPES AND CROSS-SLOPES

Principal	WS	
Project Manager	CC	
Drawn By	AS	
Reviewed By		
Job No.	1508	
Revisions:		
No.	Date	By


**NOT FOR CONSTRUCTION**

JANUARY 2016

DESIGN DEVELOPMENT

DEMOLITION FLOOR PLANS & ELEVATIONS

**AD4.21**

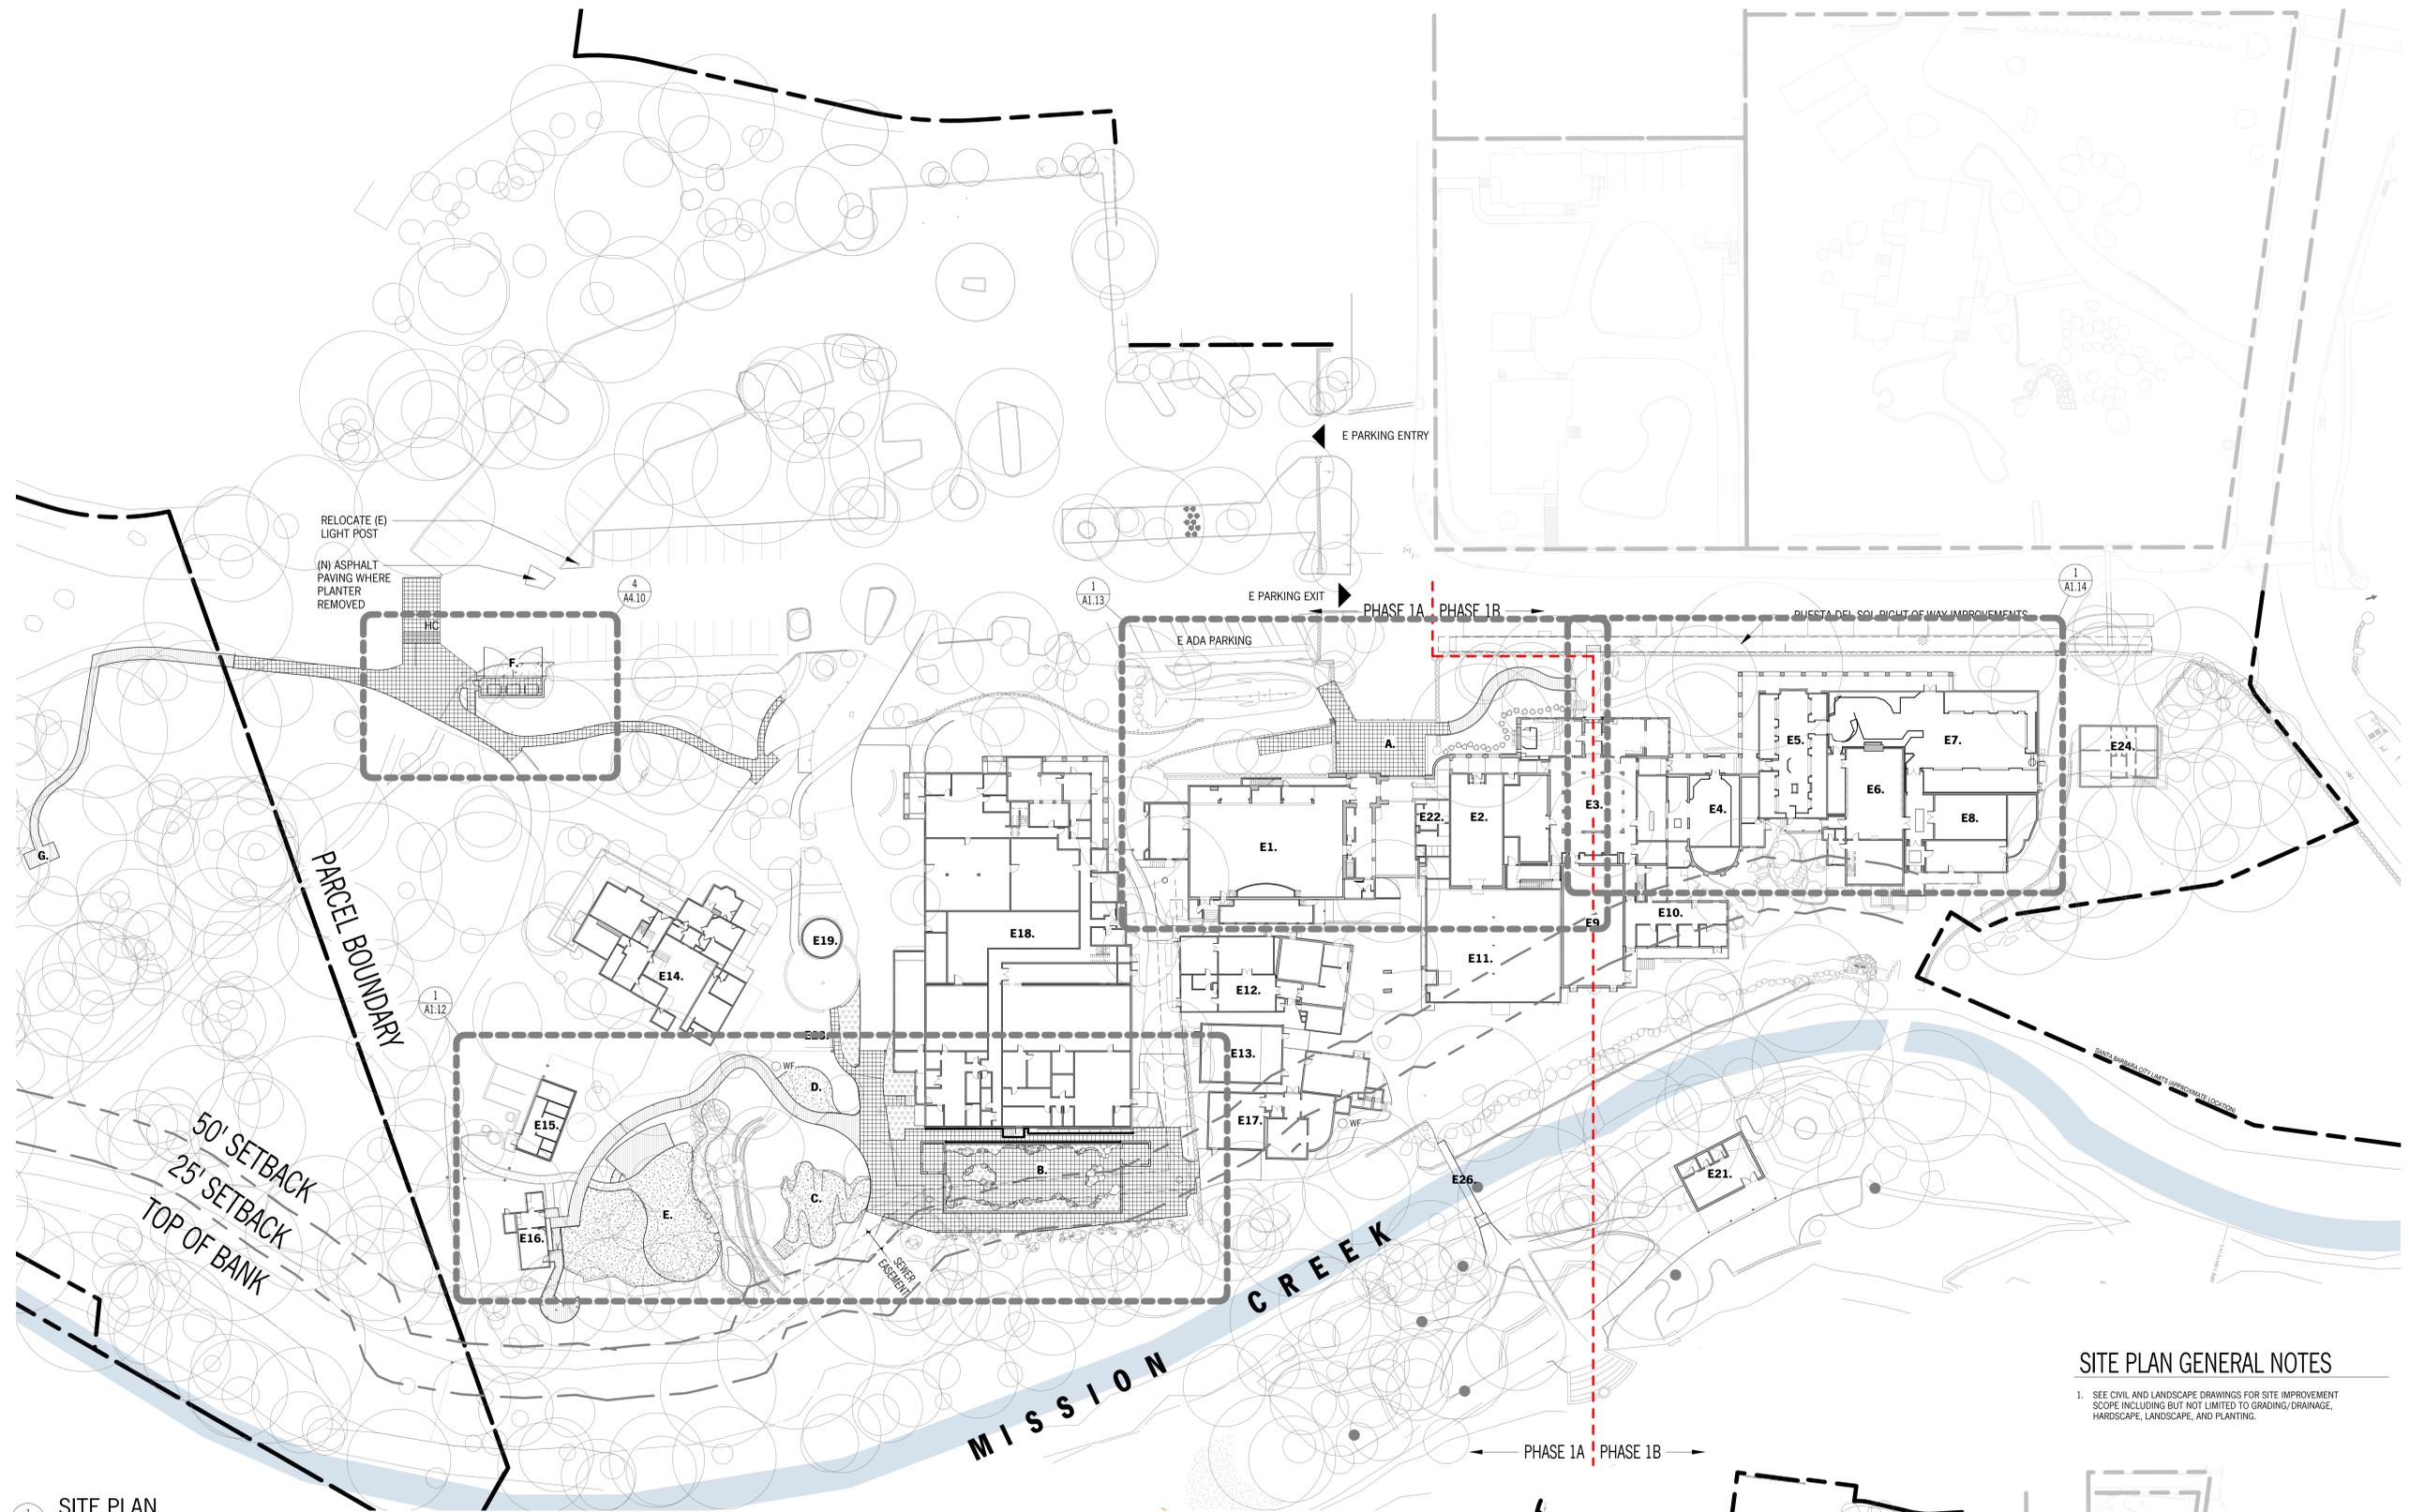

**SITE PLAN GENERAL NOTES**

1. SEE CIVIL AND LANDSCAPE DRAWINGS FOR SITE IMPROVEMENT SCOPE INCLUDING BUT NOT LIMITED TO GRADING/DRAINAGE, HARDSCAPE, LANDSCAPE, AND PLANTING.

1  
A1.10  
SITE PLAN  
1/32" = 1'-0"

**SITE PLAN LEGEND**


- PARCEL BOUNDARY
- PARCEL SETBACK
- CREEK SETBACK
- TOP OF BANK
- BUILDING SETBACK
- WATER FOUNTAIN

**SITE MATERIALS**

- NEW LANDSCAPE
- PERMEABLE PAVERS
- FLAGSTONE
- BOARDWALK
- ENGINEERED WOOD FIBER

**BUILDING/SITE KEY**

- PROPOSED REPLACEMENT STRUCTURES:**  
B. BUTTERFLY GARDEN EXHIBIT
- PRIMARY SITE FEATURES:**  
A. MAIN ENTRY PLAZA  
C. ACTIVITY AREA/ WOODLAND GARDEN  
D. FORT BUILDING AREA  
E. BACKYARD  
F. TRASH ENCLOSURE  
G. BIOSWALE OVERLOOK
- EXISTING STRUCTURES TO REMAIN:**  
E1. FLEISCHMANN AUDITORIUM  
E2. GOULD EXHIBIT HALL  
E3. ENTRY COURTYARD  
E4. CARTWRIGHT EXHIBIT HALL  
E5. MAMMAL EXHIBIT HALL  
E6. LIBRARY  
E7. BIRD HALL  
E8. MAXIMUS GALLERY  
E9. LURIA HALL  
E10. ADMINISTRATION  
E11. MARINE/PALEONTOLOGY/GEOLOGY HALL  
E12. EDUCATION CENTER  
E13. FARRAND HALL  
E14. MACVEAGH HOUSE  
E15. RAPTOR MEWS
- EXISTING STRUCTURES TO REMAIN:**  
E16. MACVEAGH COTTAGE  
E17. PLANETARIUM & LIVING PLANET  
E18. COLLECTIONS & RESEARCH CENTER  
E19. OBSERVATORY  
E21. BRODER HALL  
E22. RESTROOMS  
E23. STORAGE SHED  
E24. CARRIAGE HOUSE  
E26. PEDESTRIAN BRIDGE

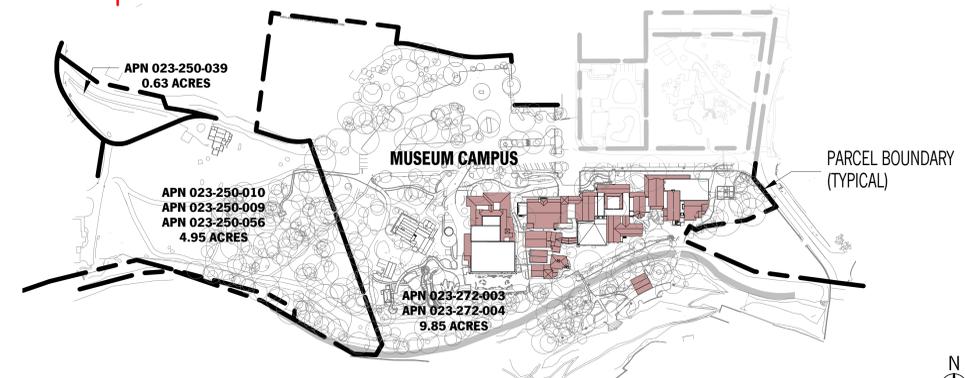

2  
A1.10  
PARCEL KEY PLAN  
1" = 160'-0"

Principal	WS	
Project Manager	CC	
Drawn By	AS	
Reviewed By		
Job No.	1508	
Revisions:		
No.	Date	By


**NOT FOR CONSTRUCTION**

JANUARY 2016

DESIGN DEVELOPMENT

SITE PLAN

**A1.10**

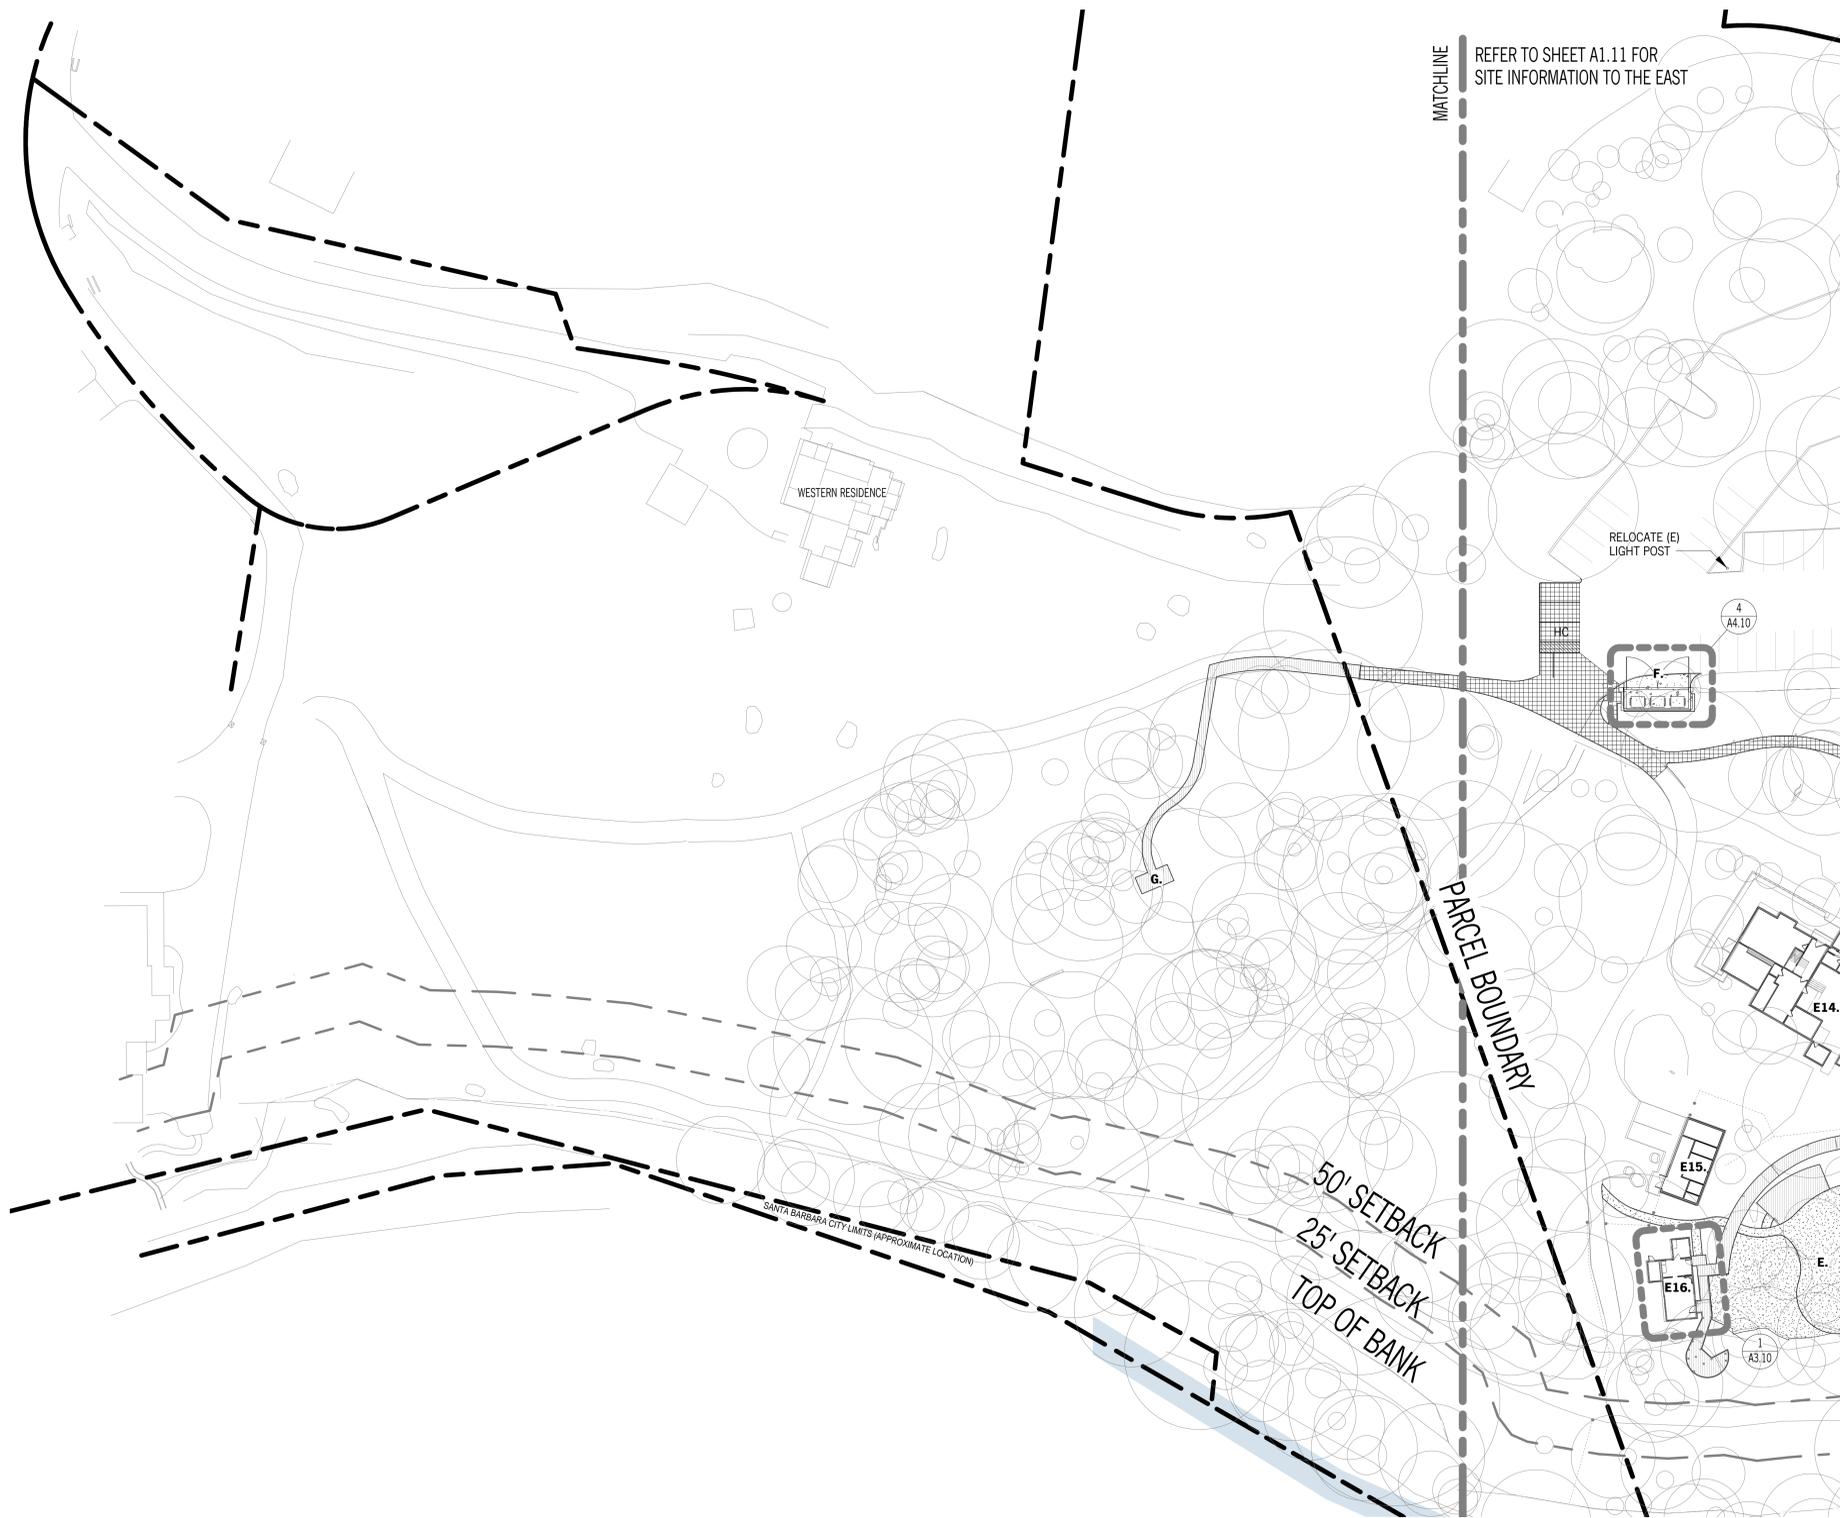

**SITE PLAN GENERAL NOTES**

- SEE CIVIL AND LANDSCAPE DRAWINGS FOR SITE IMPROVEMENT SCOPE INCLUDING BUT NOT LIMITED TO GRADING/DRAINAGE, HARDSCAPE, LANDSCAPE, AND PLANTING.


**SITE PLAN LEGEND**

- PARCEL BOUNDARY
- PARCEL SETBACK
- CREEK SETBACK
- TOP OF BANK
- BUILDING SETBACK
- WATER FOUNTAIN

**SITE MATERIALS**

- NEW LANDSCAPE
- PERMEABLE PAVERS
- FLAGSTONE
- BOARDWALK
- ENGINEERED WOOD FIBER

1  
 A1.11  
**SITE PLAN**  
 1/32" = 1'-0"

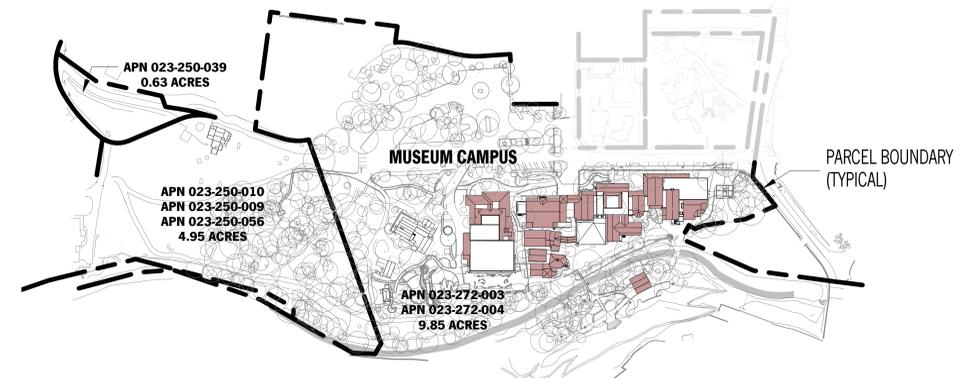

2  
 A1.11  
**PARCEL KEY PLAN**  
 1" = 160'-0"

Principal	WS	
Project Manager	CC	
Drawn By	AS	
Reviewed By		
Job No.	1508	
Revisions:		
No.	Date	By

**NOT FOR CONSTRUCTION**

JANUARY 2016

DESIGN DEVELOPMENT

SITE PLAN - WEST

**A1.11**

**SANTA BARBARA MUSEUM OF NATURAL HISTORY**

2559 Puesta Del Sol  
Santa Barbara, CA



**1** BACKYARD AND BGE SITE PLAN  
A1.12 3/32" = 1'-0"

**KEYNOTES**

- 050 RAPTOR MEWS
- 051 MACVEAGH COTTAGE
- 052 ACTIVITY AREA/WOODLAND GARDEN
- 053 BACKYARD
- 054 BUTTERFLY GARDEN EXHIBIT
- 951 SITE LIGHT FIXTURE, REFERENCE LIGHTING DRAWINGS

**SITE MATERIALS**

- NEW LANDSCAPE
- PERMEABLE PAVERS
- FLAGSTONE
- BOARDWALK
- ENGINEERED WOOD FIBER

**SITE PLAN GENERAL NOTES**

1. SEE CIVIL AND LANDSCAPE DRAWINGS FOR SITE IMPROVEMENT SCOPE INCLUDING BUT NOT LIMITED TO GRADING/DRAINAGE, HARDSCAPE, LANDSCAPE, AND PLANTING.

Principal WS  
Project Manager CC  
Drawn By AS  
Reviewed By  
Job No. 1508

Revisions:  
No. Date By

**NOT FOR  
CONSTRUCTION**

JANUARY 2016


DESIGN  
DEVELOPMENT

SITE PLAN -  
BACKYARD AND BGE

**A1.12**

**SANTA BARBARA MUSEUM OF NATURAL HISTORY**

2559 Puesta Del Sol  
 Santa Barbara, CA

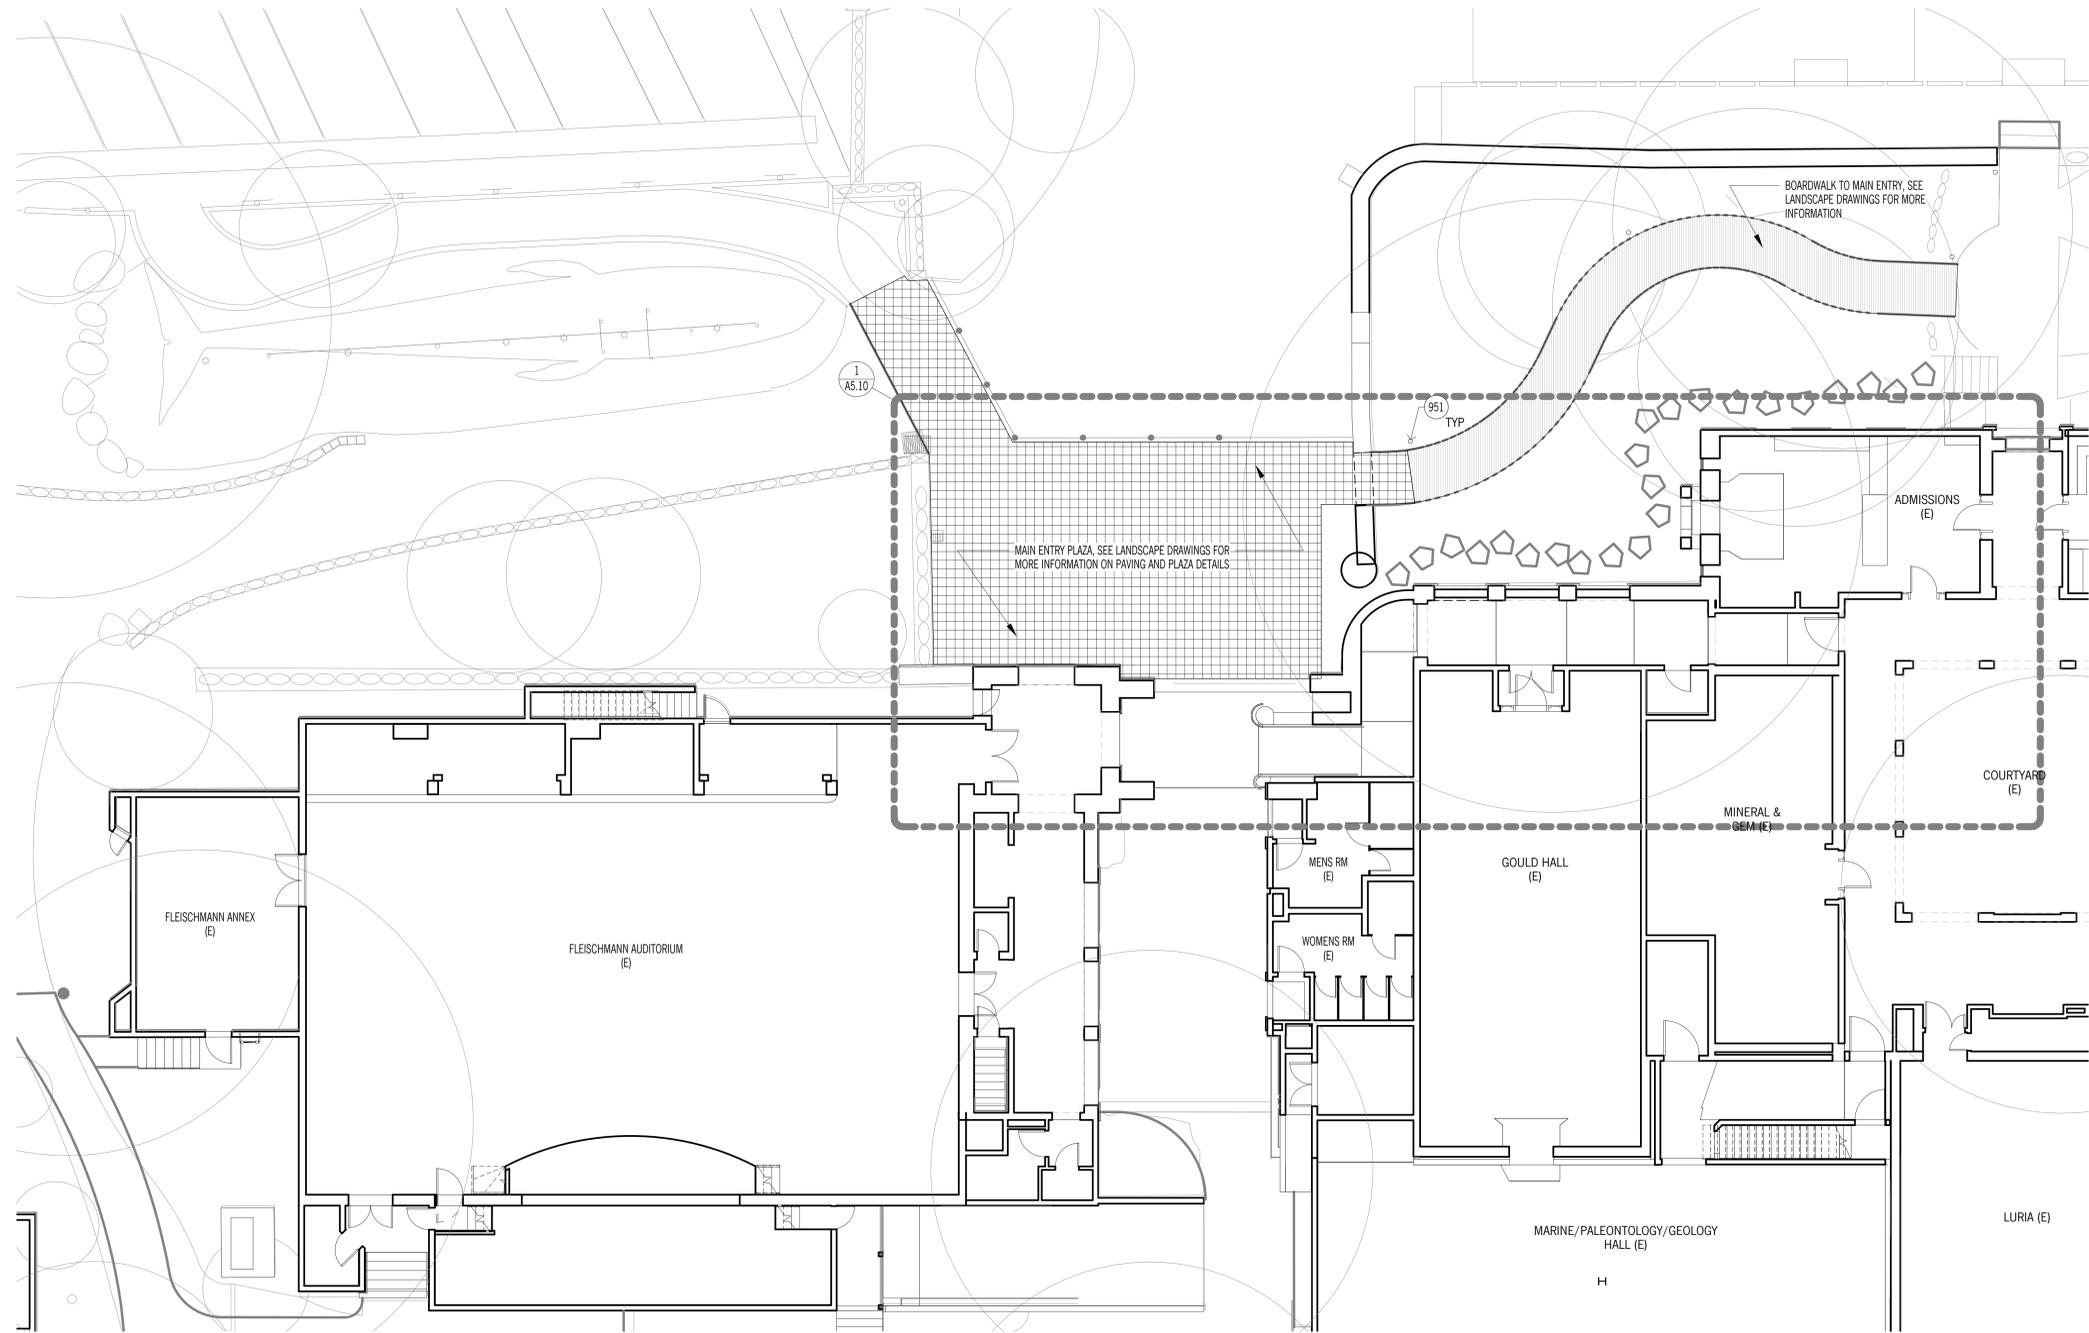

1  
 A1.13  
**MAIN ENTRY - WEST SITE PLAN**  
 1/8" = 1'-0"

**KEYNOTES**

951 SITE LIGHT FIXTURE, REFERENCE LIGHTING DRAWINGS

**SITE MATERIALS**

-  NEW LANDSCAPE
-  PERMEABLE PAVERS
-  FLAGSTONE
-  BOARDWALK
-  ENGINEERED WOOD FIBER

**SITE PLAN GENERAL NOTES**

1. SEE CIVIL AND LANDSCAPE DRAWINGS FOR SITE IMPROVEMENT SCOPE INCLUDING BUT NOT LIMITED TO GRADING/DRAINAGE, HARDSCAPE, LANDSCAPE, AND PLANTING.

Principal WS  
 Project Manager CC  
 Drawn By AS  
 Reviewed By  
 Job No. 1508  
 Revisions:  
 No. Date By

**NOT FOR CONSTRUCTION**

JANUARY 2016


DESIGN DEVELOPMENT

SITE PLAN - MAIN ENTRY - WEST

**A1.13**

**SANTA BARBARA MUSEUM OF NATURAL HISTORY**

2559 Puesta Del Sol  
 Santa Barbara, CA

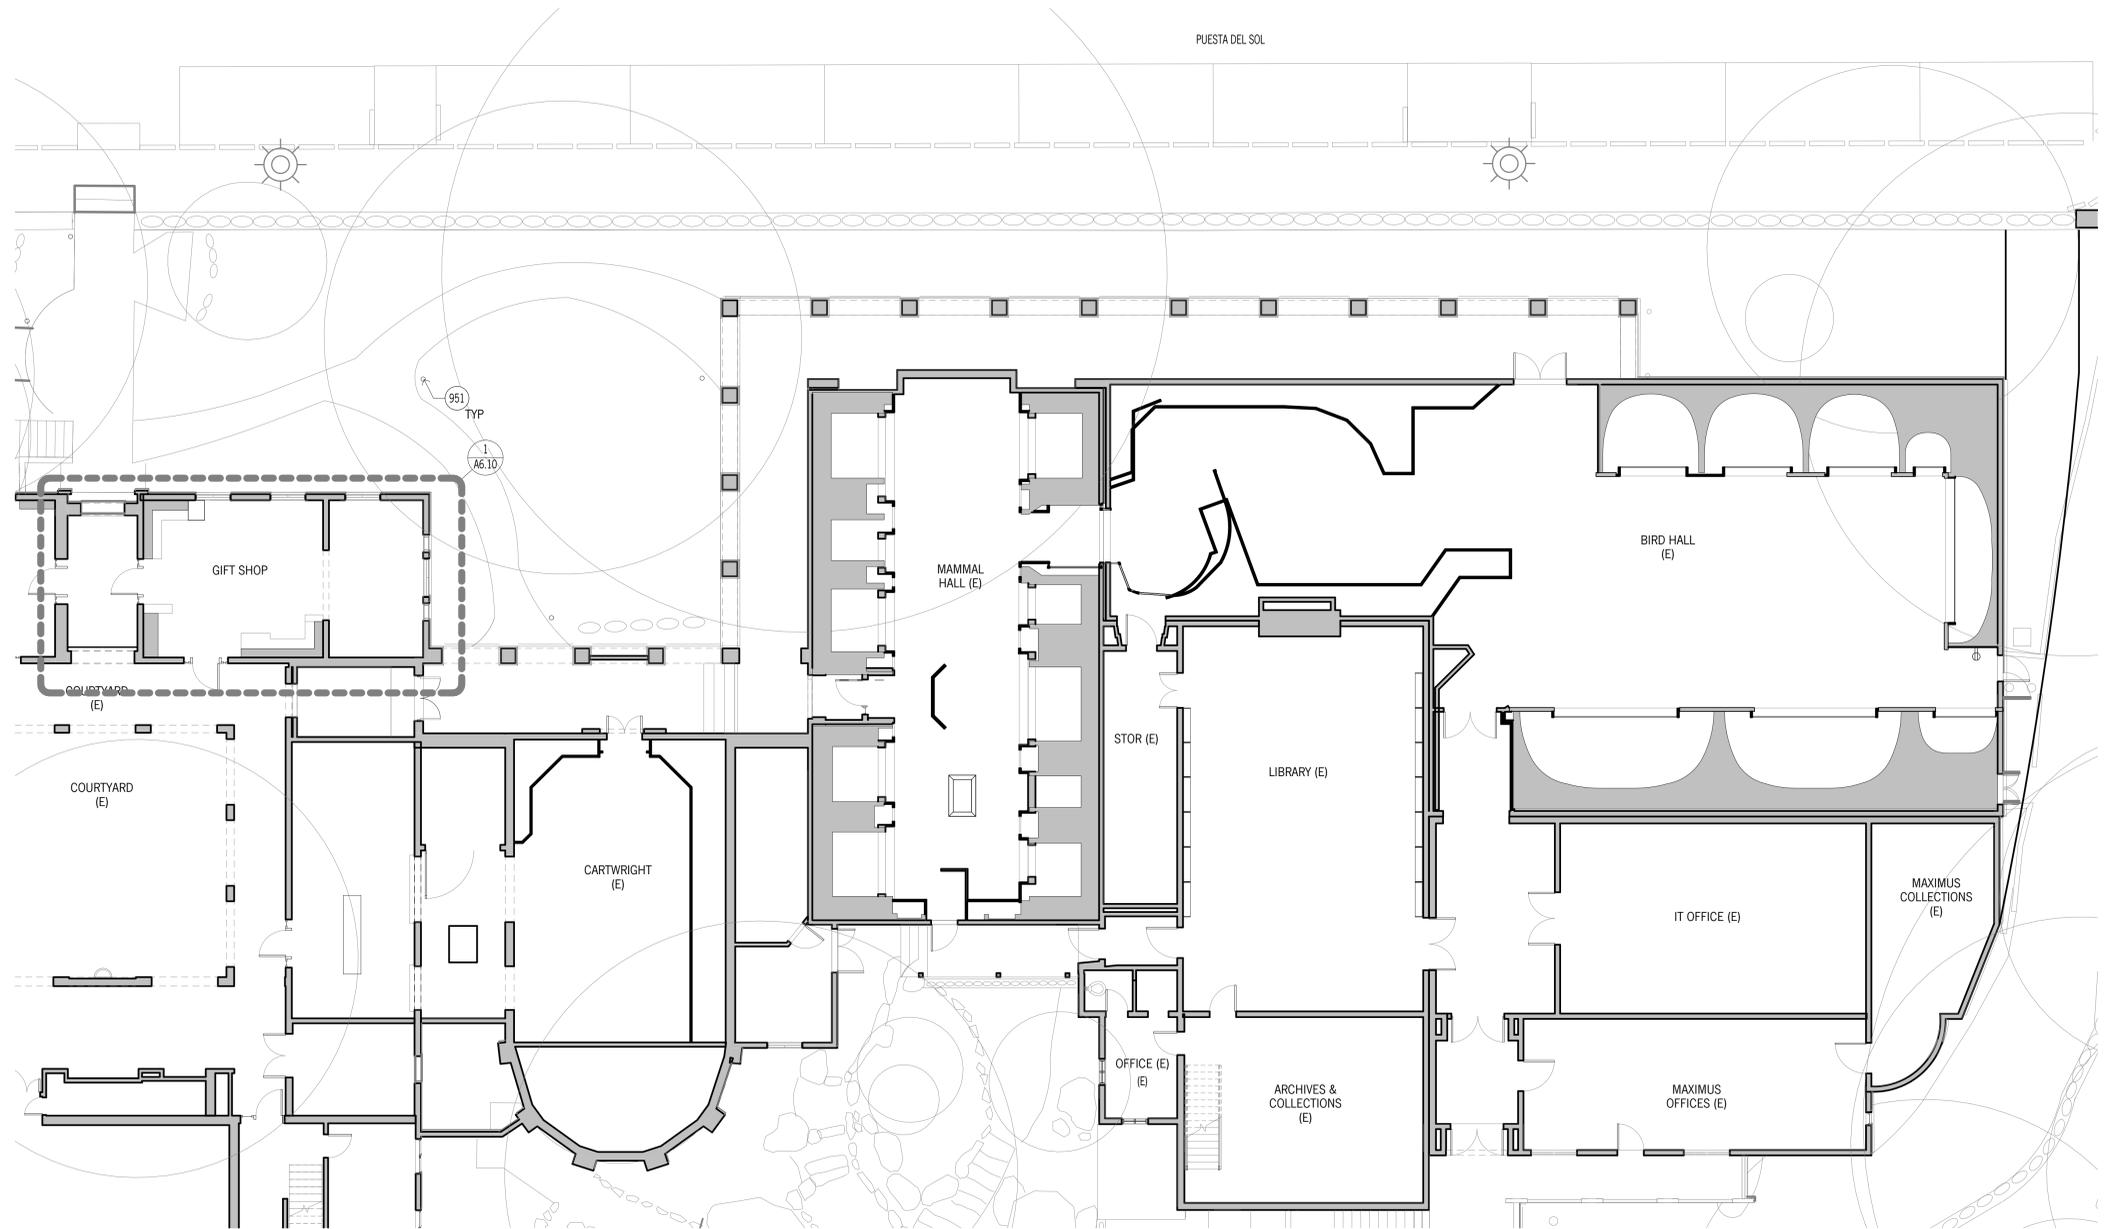

**1** MAIN LEVEL PLAN - EAST - PHASE 1  
 A1.14 1/8" = 1'-0"

**KEYNOTES**

951 SITE LIGHT FIXTURE, REFERENCE LIGHTING DRAWINGS

**SITE MATERIALS**

-  NEW LANDSCAPE
-  PERMEABLE PAVERS
-  FLAGSTONE
-  BOARDWALK
-  ENGINEERED WOOD FIBER

**SITE PLAN GENERAL NOTES**

1. SEE CIVIL AND LANDSCAPE DRAWINGS FOR SITE IMPROVEMENT SCOPE INCLUDING BUT NOT LIMITED TO GRADING/DRAINAGE, HARDSCAPE, LANDSCAPE, AND PLANTING.

Principal	WS
Project Manager	CC
Drawn By	AS
Reviewed By	
Job No.	1508
Revisions:	
No.	Date By

**NOT FOR CONSTRUCTION**

JANUARY 2016

DESIGN DEVELOPMENT

SITE PLAN - MAIN ENTRY - EAST

**A1.14**

**SANTA BARBARA MUSEUM OF NATURAL HISTORY**

2559 Puesta Del Sol  
 Santa Barbara, CA



**BUTTERFLY GARDEN EXHIBIT - PLAN**  
 1/4" = 1'-0"

**KEYNOTES**

951 SITE LIGHT FIXTURE, REFERENCE LIGHTING DRAWINGS

**FLOOR PLAN LEGEND**

- (E) WALL OR STRUCTURE TO REMAIN
- WALL
- (E) WINDOW/DOOR TO BE REMAIN
- WINDOW/DOOR

**SITE MATERIALS**

- NEW LANDSCAPE
- PERMEABLE PAVERS
- FLAGSTONE
- BOARDWALK
- ENGINEERED WOOD FIBER

Principal WS  
 Project Manager CC  
 Drawn By AS  
 Reviewed By  
 Job No. 1508  
 Revisions:  
 No. Date By

**NOT FOR CONSTRUCTION**


JANUARY 2016  
 DESIGN DEVELOPMENT

BGE FLOOR PLAN

**A2.20**

**SANTA BARBARA MUSEUM OF NATURAL HISTORY**

2559 Puesta Del Sol  
 Santa Barbara, CA

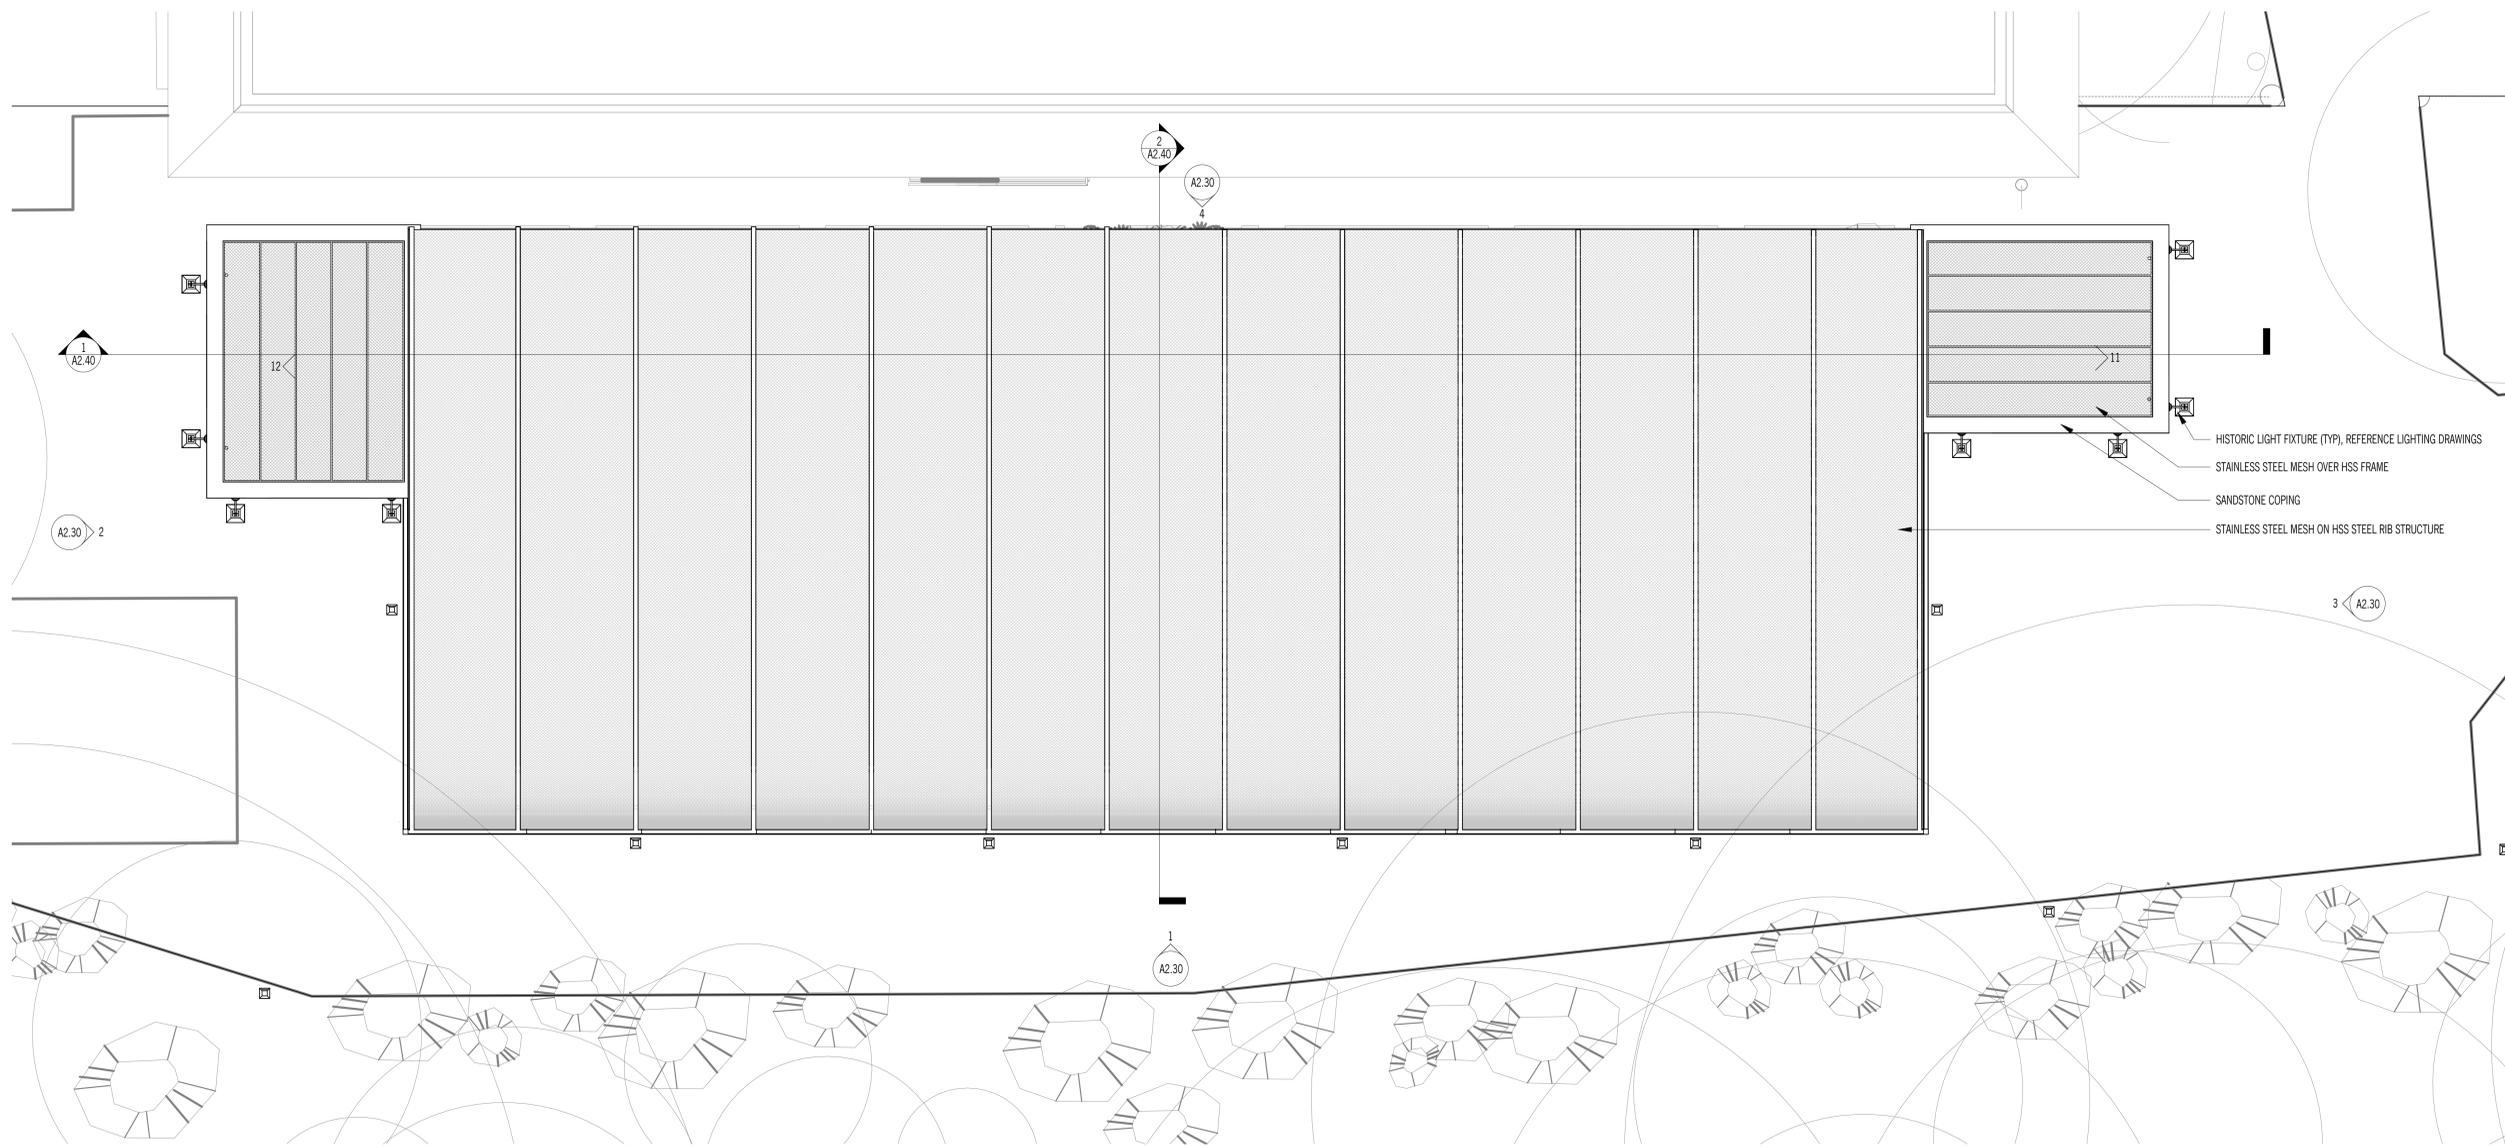

**1** BUTTERFLY GARDEN EXHIBIT - ROOF PLAN  
 A2.21 1/4" = 1'-0"

**EXTERIOR MATERIAL LEGEND**

-  CONCRETE
-  STUCCO
-  STAINLESS STEEL MESH
-  SANDSTONE VENEER

Principal WS  
 Project Manager CC  
 Drawn By AS  
 Reviewed By  
 Job No. 1508  
 Revisions:  
 No. Date By


**NOT FOR CONSTRUCTION**

JANUARY 2016


DESIGN DEVELOPMENT

BGE ROOF PLAN


**A2.21**

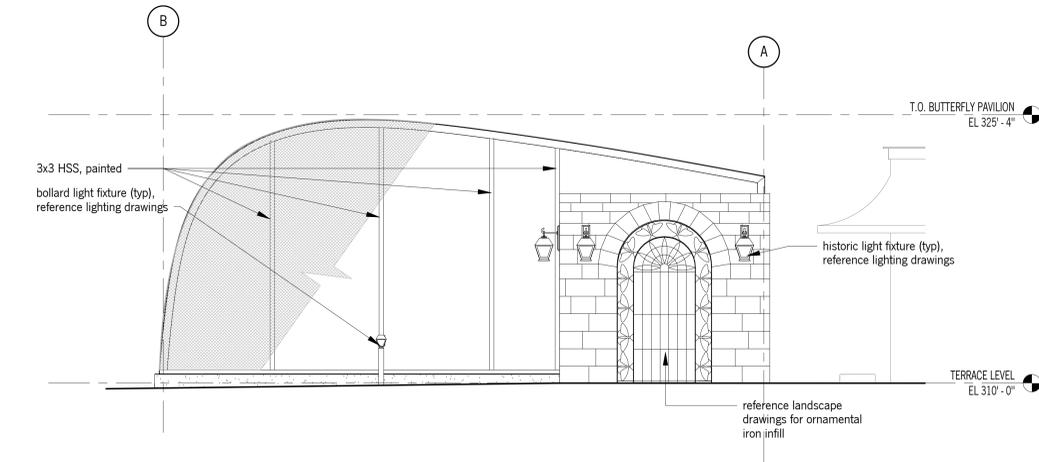


**3**  
 A2.30  
**BUTTERFLY GARDEN EXHIBIT - EAST ELEVATION**  
 1/4" = 1'-0"

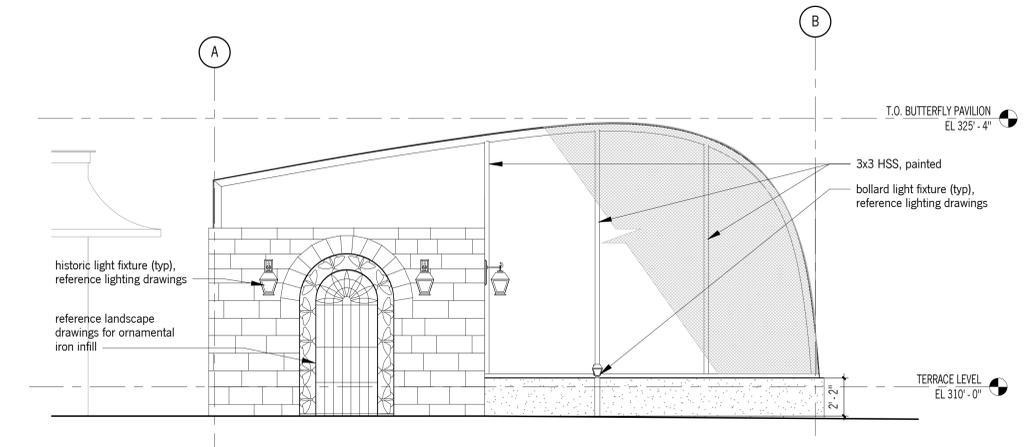

**2**  
 A2.30  
**BUTTERFLY GARDEN EXHIBIT - WEST ELEVATION**  
 1/4" = 1'-0"

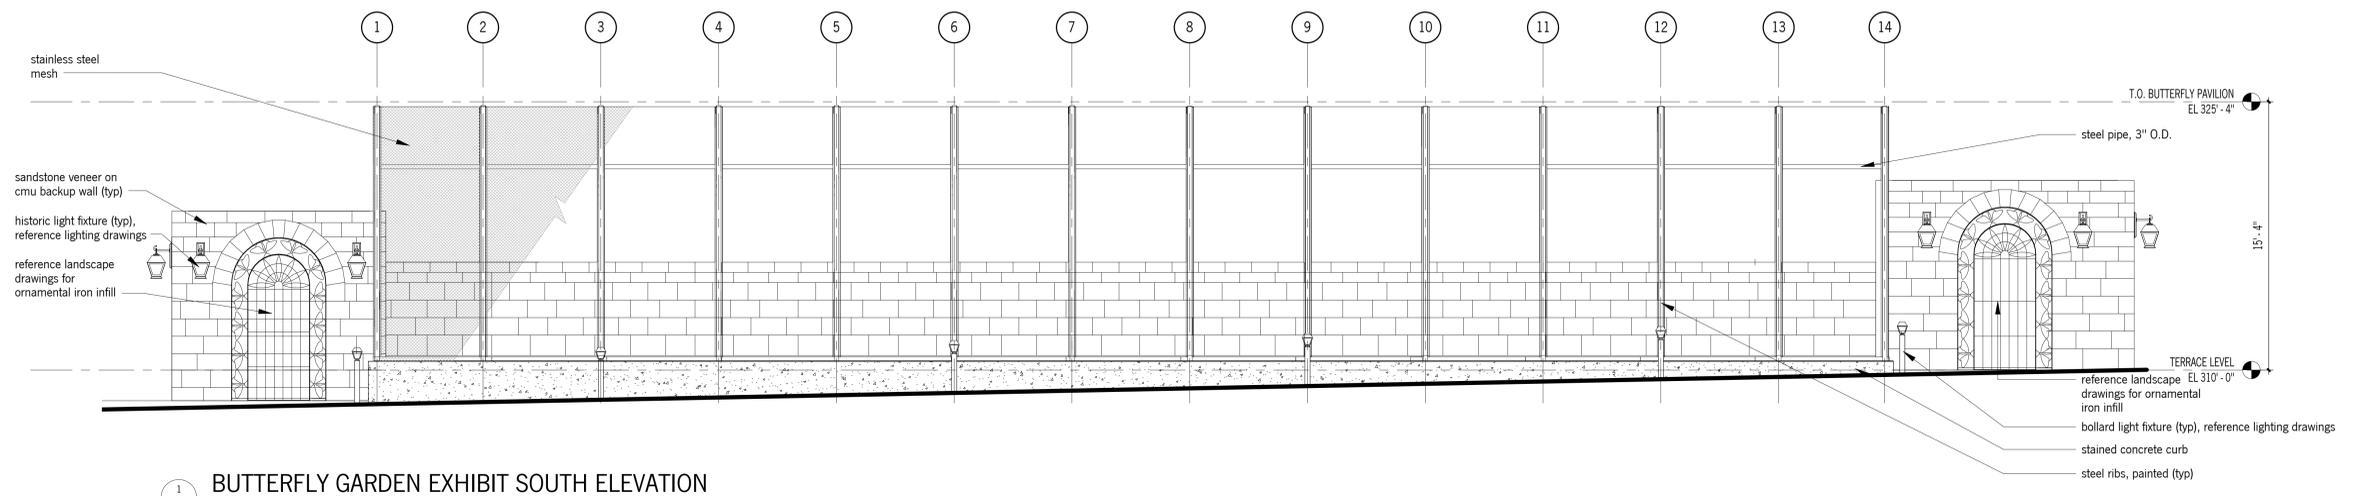

**1**  
 A2.30  
**BUTTERFLY GARDEN EXHIBIT SOUTH ELEVATION**  
 1/4" = 1'-0"

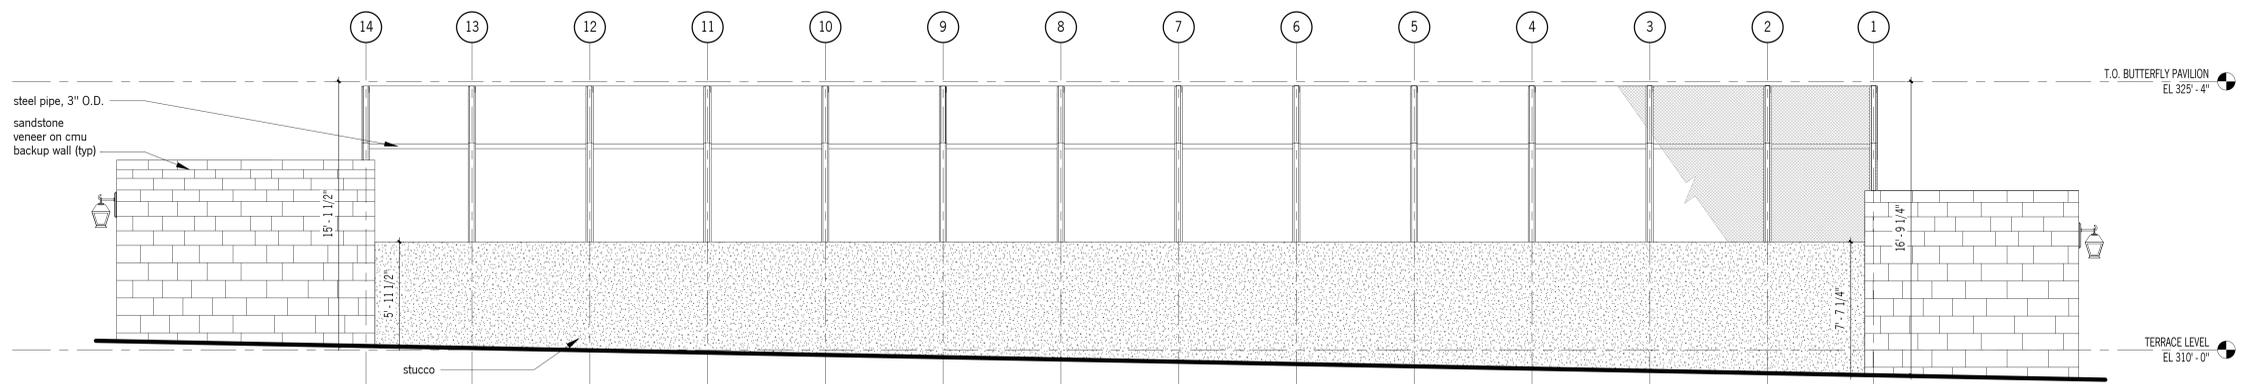

**4**  
 A2.30  
**BUTTERFLY GARDEN EXHIBIT - NORTH ELEVATION**  
 1/4" = 1'-0"

**SECTION & ELEVATION LEGEND**

# KEYNOTE

**EXTERIOR MATERIAL LEGEND**

- CONCRETE
- STUCCO
- STAINLESS STEEL MESH
- SANDSTONE VENEER

**SANTA BARBARA MUSEUM OF NATURAL HISTORY**

2559 Puesta Del Sol  
 Santa Barbara, CA

Principal WS  
 Project Manager CC  
 Drawn By AS  
 Reviewed By  
 Job No. 1508  
 Revisions:  
 No. Date By


**NOT FOR CONSTRUCTION**

JANUARY 2016


DESIGN DEVELOPMENT

BGE ELEVATIONS


**A2.30**

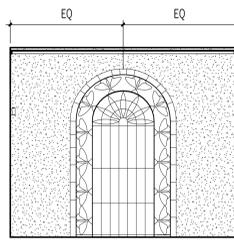


8 BGE - EAST VESTIBULE - SOUTH  
1/4" = 1'-0"

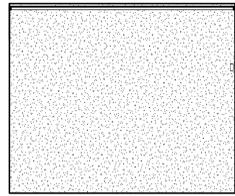


7 BGE - EAST VESTIBULE - NORTH  
1/4" = 1'-0"

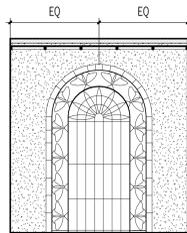


6 BGE - EAST VESTIBULE - WEST  
1/4" = 1'-0"

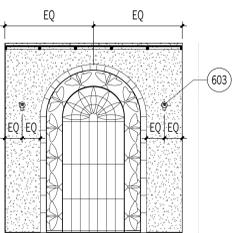


11 BGE - EAST VESTIBULE - EAST  
1/4" = 1'-0"

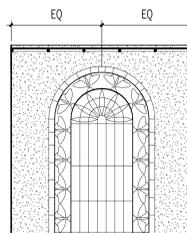


5 BGE - WEST VESTIBULE - SOUTH  
1/4" = 1'-0"

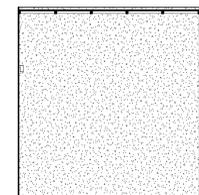


4 BGE - WEST VESTIBULE - NORTH  
1/4" = 1'-0"

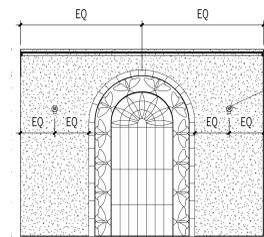


12 BGE - WEST VESTIBULE - WEST  
1/4" = 1'-0"

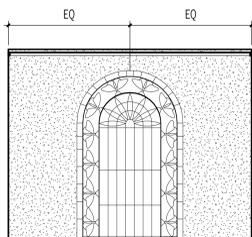


3 BGE - WEST VESTIBULE - EAST  
1/4" = 1'-0"

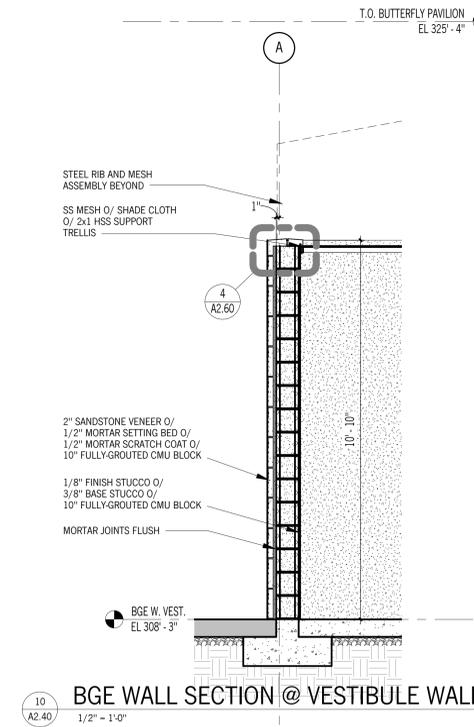


10 BGE WALL SECTION @ VESTIBULE WALL  
1/2" = 1'-0"

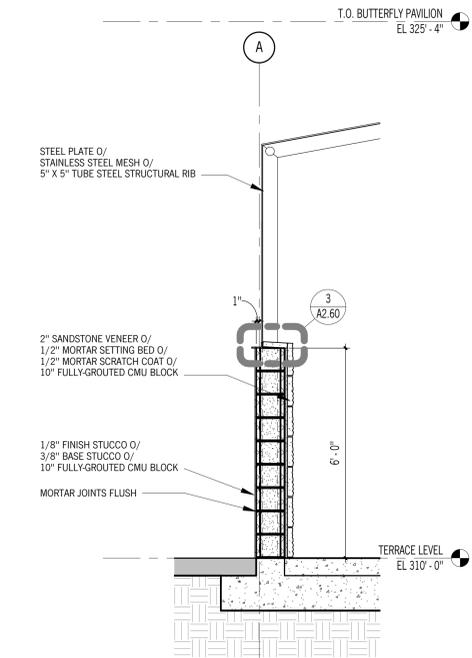

9 BGE WALL SECTION @ NORTH WALL  
1/2" = 1'-0"

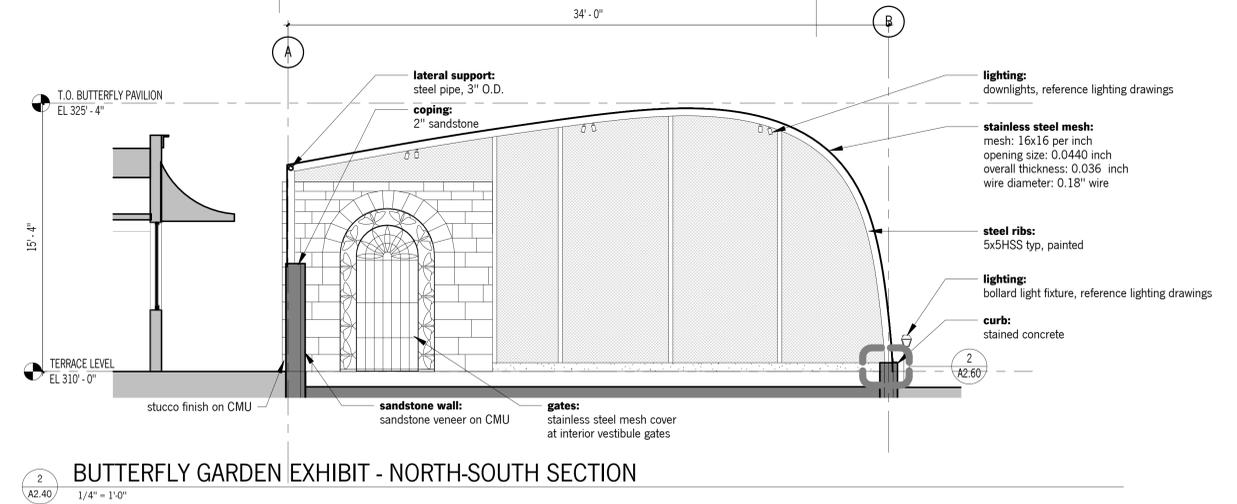

2 BUTTERFLY GARDEN EXHIBIT - NORTH-SOUTH SECTION  
1/4" = 1'-0"

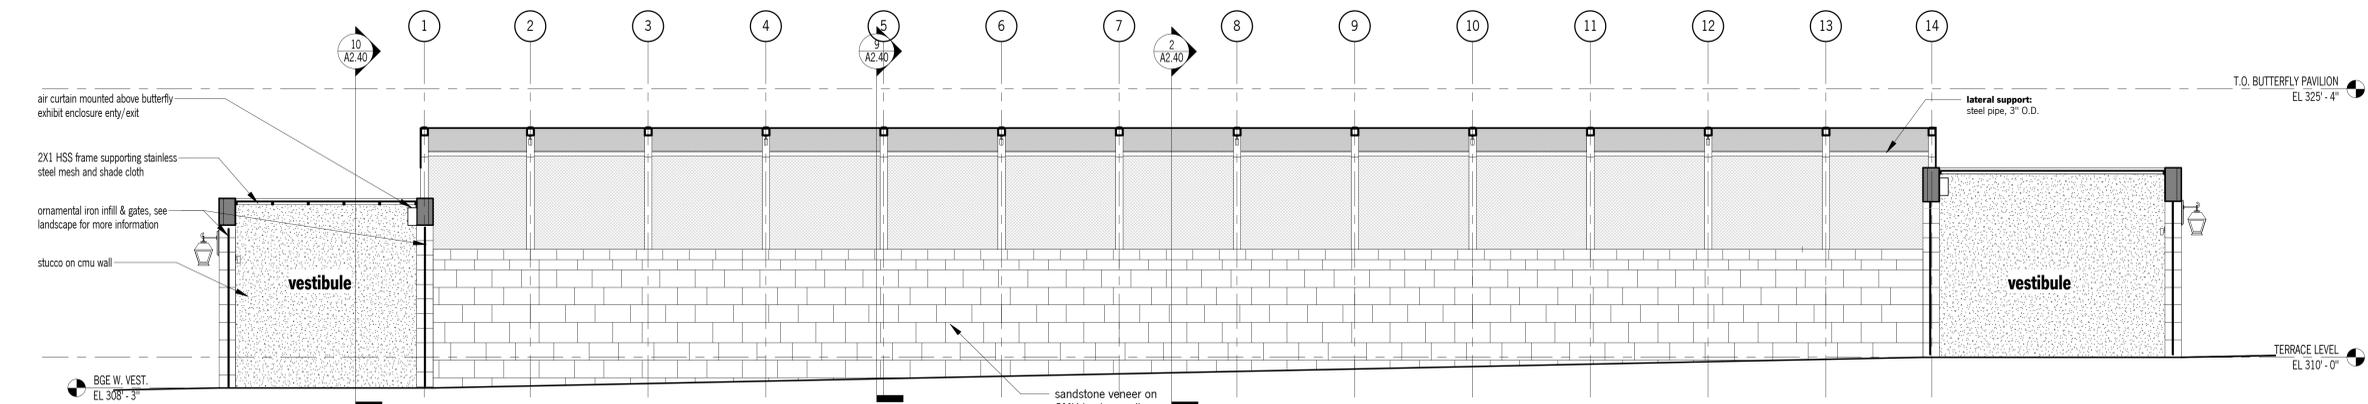

1 BUTTERFLY GARDEN EXHIBIT - EAST-WEST SECTION  
1/4" = 1'-0"

**KEYNOTES**

603 LIGHT FIXTURE (TYP), REFERENCE LIGHTING DRAWINGS

**EXTERIOR MATERIAL LEGEND**

- CONCRETE
- STUCCO
- STAINLESS STEEL MESH
- SANDSTONE VENEER

Principal WS  
Project Manager CC  
Drawn By AS  
Reviewed By  
Job No. 1508  
Revisions:  
No. Date By


**NOT FOR CONSTRUCTION**

JANUARY 2016


DESIGN DEVELOPMENT

BGE SECTIONS & INTERIOR ELEVATIONS


**A2.40**

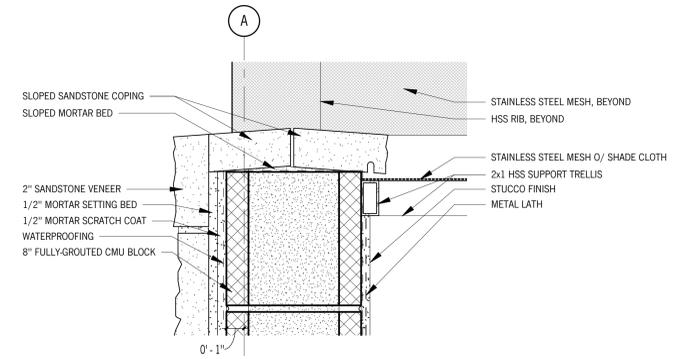


4 T.O. VESTIBULE WALL, TYP.  
3\"/>

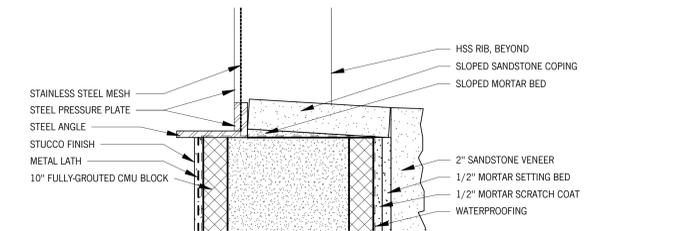

3 T.O. NORTH WALL @ BGE  
3\"/>

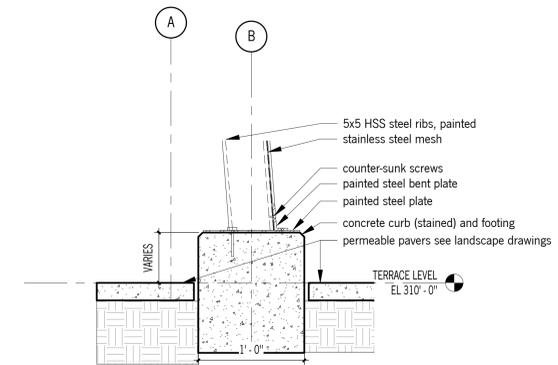

2 CONCRETE CURB DETAIL  
1 1/2\"/>

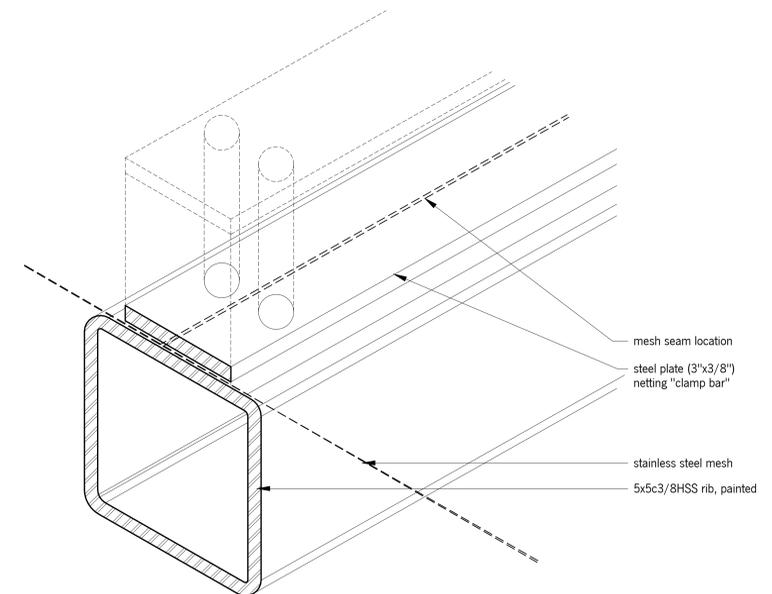

1 NETTING TO FRAME CONNECTION - AXONOMETRIC  
6\"/>

Principal	WS	
Project Manager	CC	
Drawn By	AS	
Reviewed By		
Job No.	1508	
Revisions:		
No.	Date	By

**NOT FOR CONSTRUCTION**

JANUARY 2016

DESIGN DEVELOPMENT

BGE DETAILS

A2.60



BUTTERFLY GARDEN EXHIBIT - LOOKING EAST

**SANTA BARBARA MUSEUM OF NATURAL HISTORY**

2559 Puesta Del Sol  
 Santa Barbara, CA

Principal: WS  
 Project Manager: CC  
 Drawn By: AS  
 Reviewed By:  
 Job No.: 1508  
 Revisions:  
 No. Date By


**NOT FOR  
 CONSTRUCTION**

JANUARY 2016


DESIGN  
 DEVELOPMENT

BGE RENDERING


**A2.90**

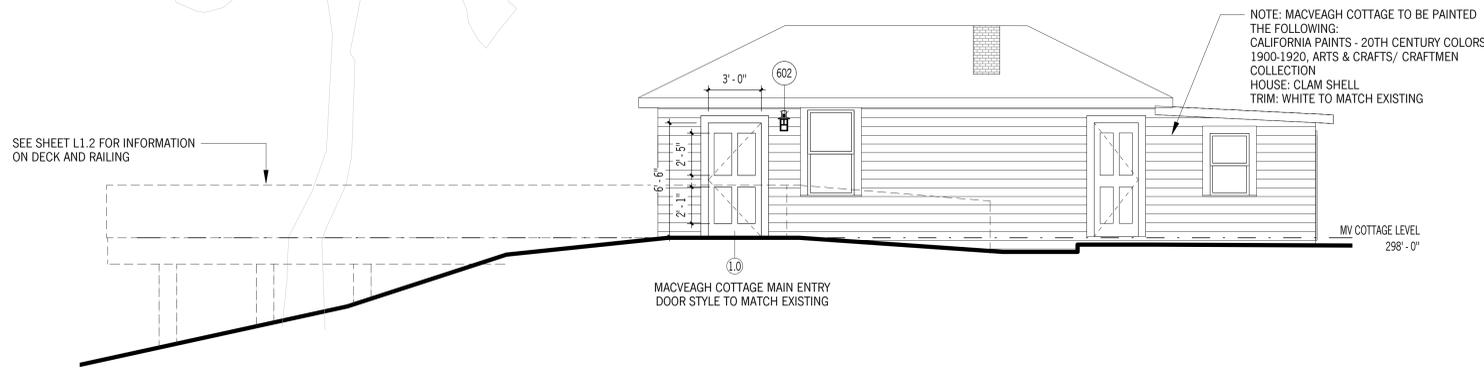

3  
 A3.10  
 MACVEAGH COTTAGE - EAST ELEVATION  
 1/4" = 1'-0"

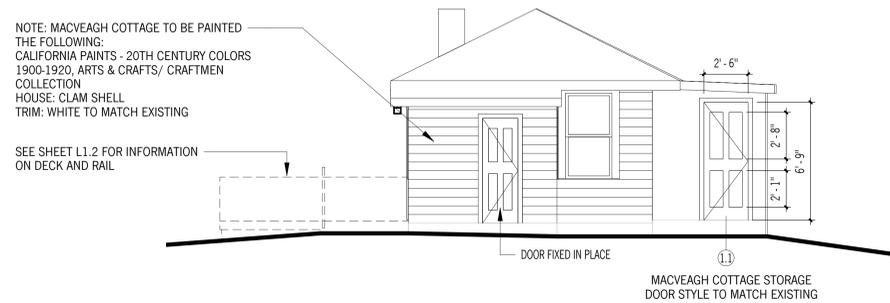

2  
 A3.10  
 MACVEAGH COTTAGE - NORTH ELEVATION  
 1/4" = 1'-0"

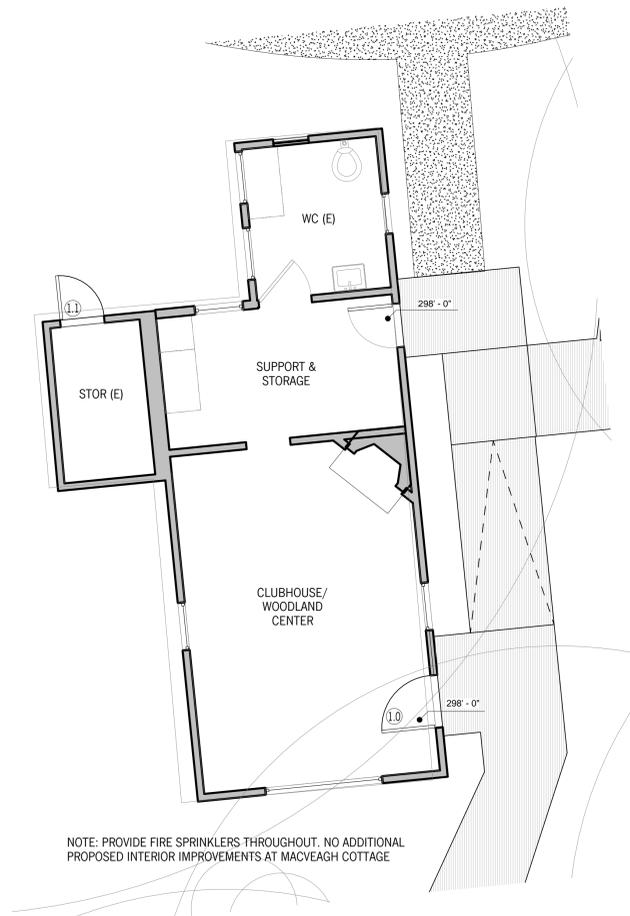

1  
 A3.10  
 MACVEAGH COTTAGE - ENLARGED FLOOR PLAN  
 1/4" = 1'-0"

**KEYNOTES**

602 HISTORIC LIGHT FIXTURE (TYP), REFERENCE LIGHTING DRAWINGS

**SECTION & ELEVATION LEGEND**

# KEYNOTE

**FLOOR PLAN LEGEND**

- (E) WALL OR STRUCTURE TO REMAIN
- WALL
- (E) WINDOW/DOOR TO BE REMAIN
- WINDOW/DOOR

Principal WS  
 Project Manager CC  
 Drawn By AS  
 Reviewed By  
 Job No. 1508  
 Revisions:  
 No. Date By


**NOT FOR CONSTRUCTION**

JANUARY 2016


DESIGN DEVELOPMENT

BACKYARD/MACVEAGH COTTAGE - PLAN & ELEVATIONS

**A3.10**

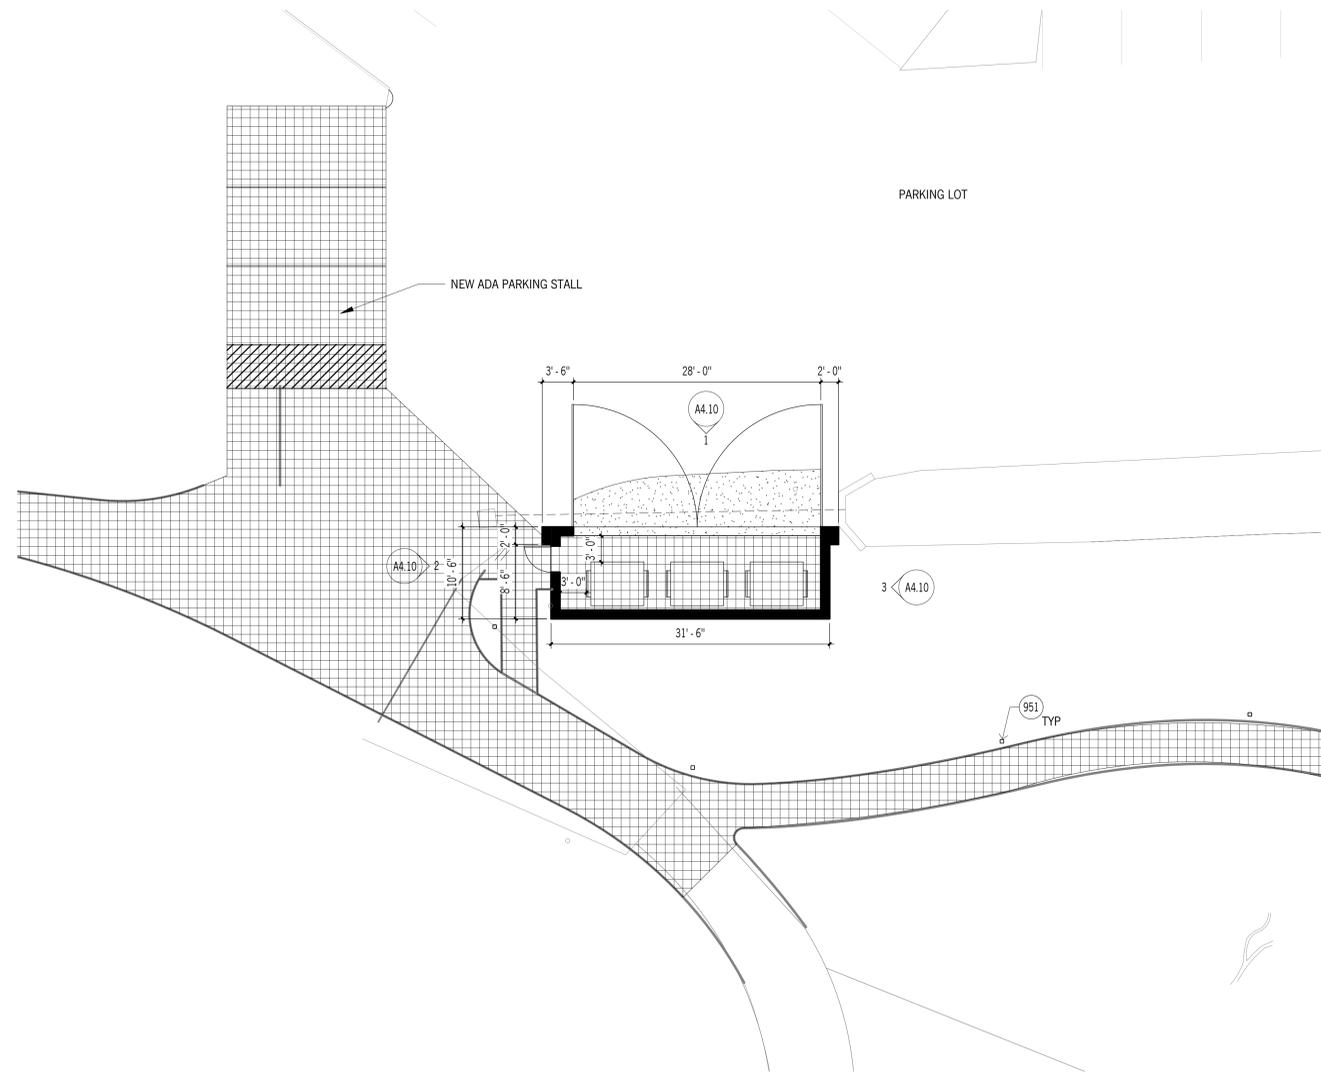


4  
A4.10 MAIN LEVEL PLAN - WEST - TRASH  
1/8" = 1'-0"

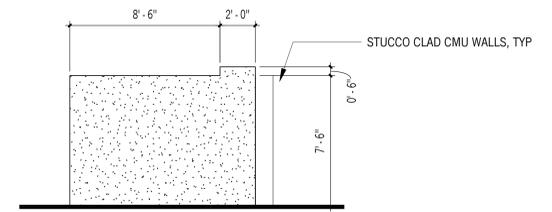

3  
A4.10 TRASH ENCLOSURE - EAST ELEVATION  
1/4" = 1'-0"



2  
A4.10 TRASH ENCLOSURE WEST ELEVATION  
1/4" = 1'-0"

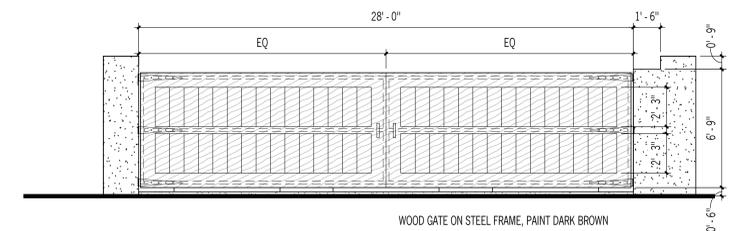

1  
A4.10 TRASH ENCLOSURE - NORTH ELEVATION  
1/4" = 1'-0"

**KEYNOTES**

951 SITE LIGHT FIXTURE, REFERENCE LIGHTING DRAWINGS

**SITE MATERIALS**

-  NEW LANDSCAPE
-  PERMEABLE PAVERS
-  FLAGSTONE
-  BOARDWALK
-  ENGINEERED WOOD FIBER

Principal WS  
Project Manager CC  
Drawn By AS  
Reviewed By  
Job No. 1508  
Revisions:  
No. Date By

**NOT FOR CONSTRUCTION**

JANUARY 2016

DESIGN DEVELOPMENT


TRASH ENCLOSURE

**A4.10**



EXAMPLE PANIC HARDWARE, DARK BRONZE, FINISHED TO MATCH (E) IRON

4 MAIN PLAZA GATE - EGRESS HARDWARE - REFERENCE IMAGE  
 A5.10 12" = 1'-0"

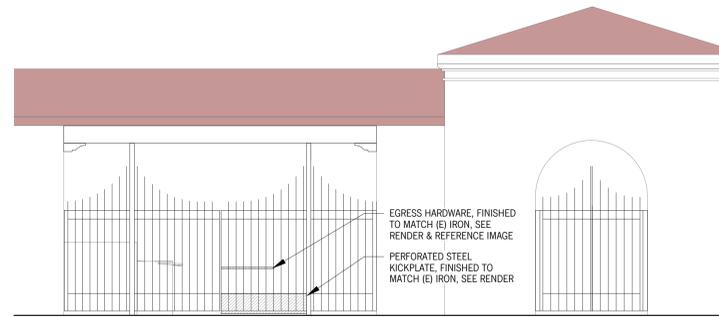


EGRESS HARDWARE, FINISHED TO MATCH (E) IRON, SEE RENDER & REFERENCE IMAGE  
 PERFORATED STEEL KICKPLATE, FINISHED TO MATCH (E) IRON, SEE RENDER


2 MAIN PLAZA GATE - NORTH ELEVATION  
 A5.10 1/4" = 1'-0"



3 MAIN PLAZA GATE - RENDER  
 A5.10 12" = 1'-0"

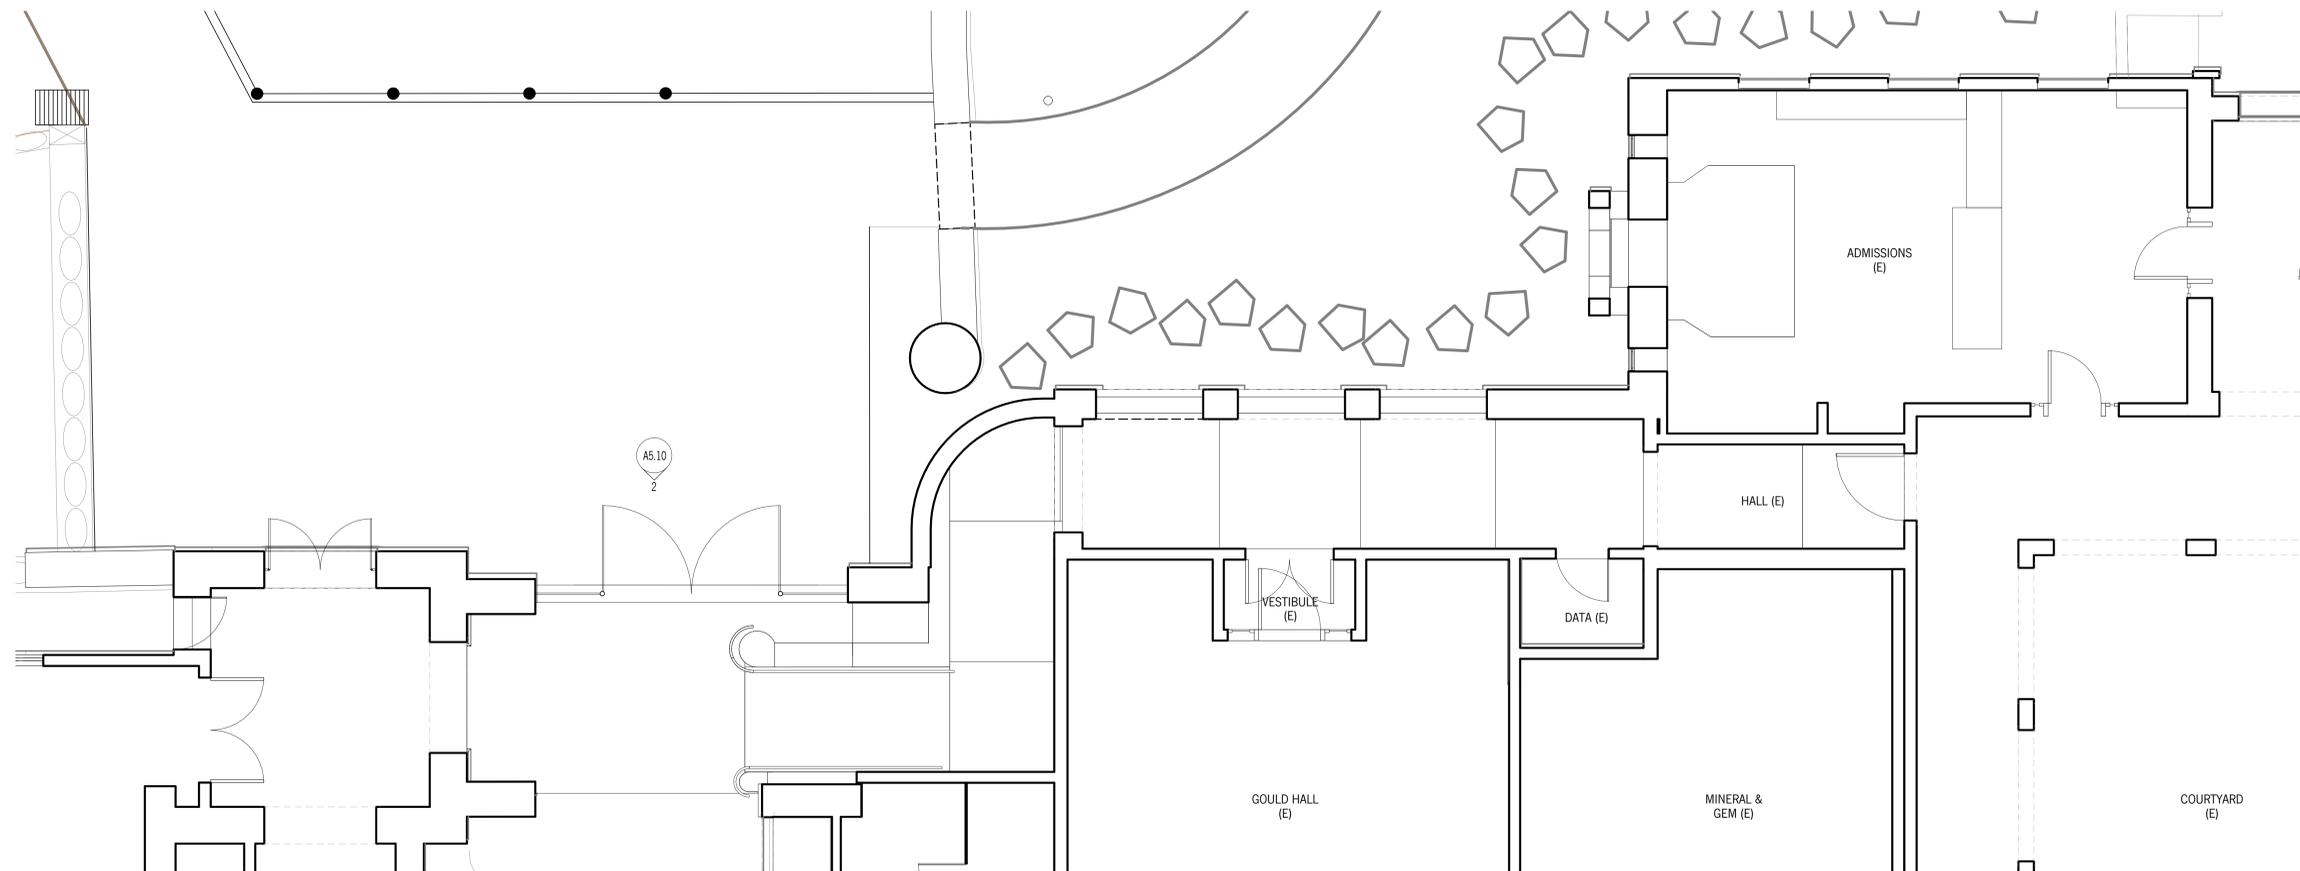

1 ADMISSIONS & GOULD HALL RAMP - ENLARGED PLAN  
 A5.10 1/4" = 1'-0"

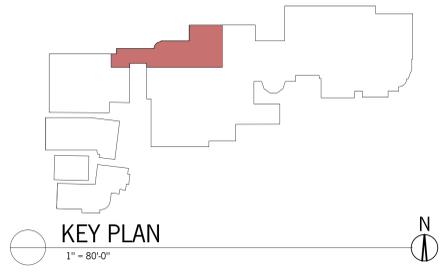

KEY PLAN  
 1" = 80'-0"

- FLOOR PLAN LEGEND**
- (E) WALL OR STRUCTURE TO REMAIN
  - WALL
  - (E) WINDOW/DOOR TO BE REMAIN
  - WINDOW/DOOR

**GENERAL NOTES**

REFER TO CIVIL & LANDSCAPE DRAWINGS FOR ALL SITE IMPROVEMENT SCOPE  
 REFER TO SHTS C-1 AND C-2 FOR RAMP AND SLOPED WALKWAY SLOPES AND CROSS-SLOPES

SANTA BARBARA MUSEUM OF NATURAL HISTORY

2559 Puesta Del Sol  
 Santa Barbara, CA

Principal	WS	
Project Manager	CC	
Drawn By	AS	
Reviewed By		
Job No.	1508	
Revisions:		
No.	Date	By

**NOT FOR CONSTRUCTION**

JANUARY 2016  
 DESIGN DEVELOPMENT

MAIN ENTRY/ADMISSIONS

A5.10



MAIN ENTRY PLAZA - LOOKING SOUTHEAST

**SANTA BARBARA MUSEUM OF NATURAL HISTORY**

2559 Puesta Del Sol  
 Santa Barbara, CA

Principal WS  
 Project Manager CC  
 Drawn By AS  
 Reviewed By  
 Job No. 1508  
 Revisions:  
 No. Date By

**NOT FOR  
 CONSTRUCTION**

JANUARY 2016

DESIGN  
 DEVELOPMENT

MAIN ENTRY PLAZA  
 RENDERING

**A5.90**



EXAMPLE PANIC HARDWARE,  
DARK BRONZE, FINISHED TO  
MATCH (E) IRON

3  
A6.10 12" = 1'-0"




EGRESS HARDWARE, FINISHED TO MATCH  
(E) IRON, SEE REFERENCE IMAGE

(E) HISTORIC GATE LEAFS,  
COMBINED INTO ONE


PERFORATED STEEL KICKPLATE,  
FINISHED TO MATCH (E) IRON

2  
A6.10 1/2" = 1'-0"

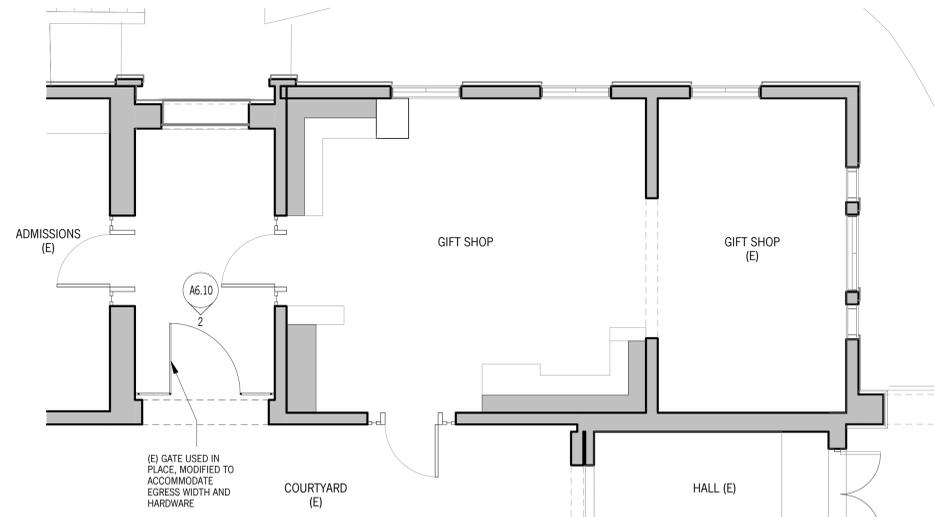

(E) GATE USED IN  
PLACE, MODIFIED TO  
ACCOMMODATE  
EGRESS WIDTH AND  
HARDWARE

1  
A6.10 1/4" = 1'-0"

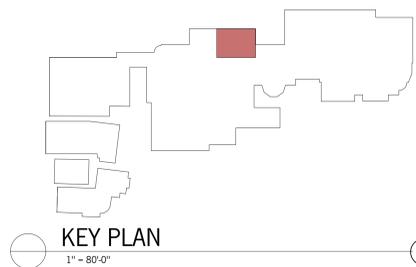

KEY PLAN  
1" = 80'-0"

FLOOR PLAN LEGEND

- (E) WALL OR STRUCTURE TO REMAIN
- WALL
- (E) WINDOW/DOOR TO BE REMAIN
- WINDOW/DOOR

GENERAL NOTES

REFER TO CIVIL & LANDSCAPE DRAWINGS FOR ALL SITE  
IMPROVEMENT SCOPE  
REFER TO SHTS C-1 AND C-2 FOR RAMP AND SLOPED  
WALKWAY SLOPES AND CROSS-SLOPES

Principal	WS
Project Manager	CC
Drawn By	AS
Reviewed By	
Job No.	1508
Revisions:	
No.	Date
By	

**NOT FOR  
CONSTRUCTION**

JANUARY 2016

DESIGN  
DEVELOPMENT

MAIN ENTRY

A6.10