



City of Santa Barbara

Public Works Department

www.SantaBarbaraCA.gov

Main Office

630 Garden Street
P.O. Box 1990
Santa Barbara, CA
93102-1990

October 31, 2016

Administration

Tel: 805.564.5377
Fax: 805.897.2613

SUBJECT: RESTRICTION OF CONSTRUCTION IN COMMERCIAL AREAS DURING THE HOLIDAY SEASON

Engineering

Tel: 805.564.5363
Fax: 805.564.5467

This is a reminder that **no construction** is to take place within the **City's right of way** in commercial areas during this upcoming holiday season, from **Monday, November 21, 2016 to Monday, January 2, 2017 (inclusive)**. The attached maps delineate the specifically restricted streets.

Facilities

Tel: 805.564.5415
Fax: 805.897.2577

- ❖ **No new Public Works construction permits** may be issued, or construction performed in these street and sidewalk areas during this period, except for emergency reasons that are approved by the City Engineer.

Street Maintenance

Tel: 805.564.5413
Fax: 805.897.1991

- ❖ All Public Works projects in the specified areas with an existing Public Works Permit must remove traffic obstructions and halt construction prior to Monday, November 21, 2016, and until Monday, January 2, 2017

Transportation

Tel: 805.564.5385
Fax: 805.564.5467

- ❖ No permits for dumpsters or other traffic obstructions may be issued for this period.

COMPLIANCE IS MANDATORY. Please ensure that all appropriate employees are aware of this policy.

Water Resources

Tel: 805.564.5387
Fax: 805.897.2613


If you have any questions, please contact Adam Hendel, Principal Civil Engineer, at (805) 897-1921. You may send exception requests to ahendel@SantaBarbaraCA.gov for Public Works staff review. Please reference the street address, any existing permit numbers, and include the scope of work require traffic obstructions.

Sincerely,

Brian D'Amour, P.E.,
City Engineer

AH/kts

Attachments: Three Maps of Affected Areas

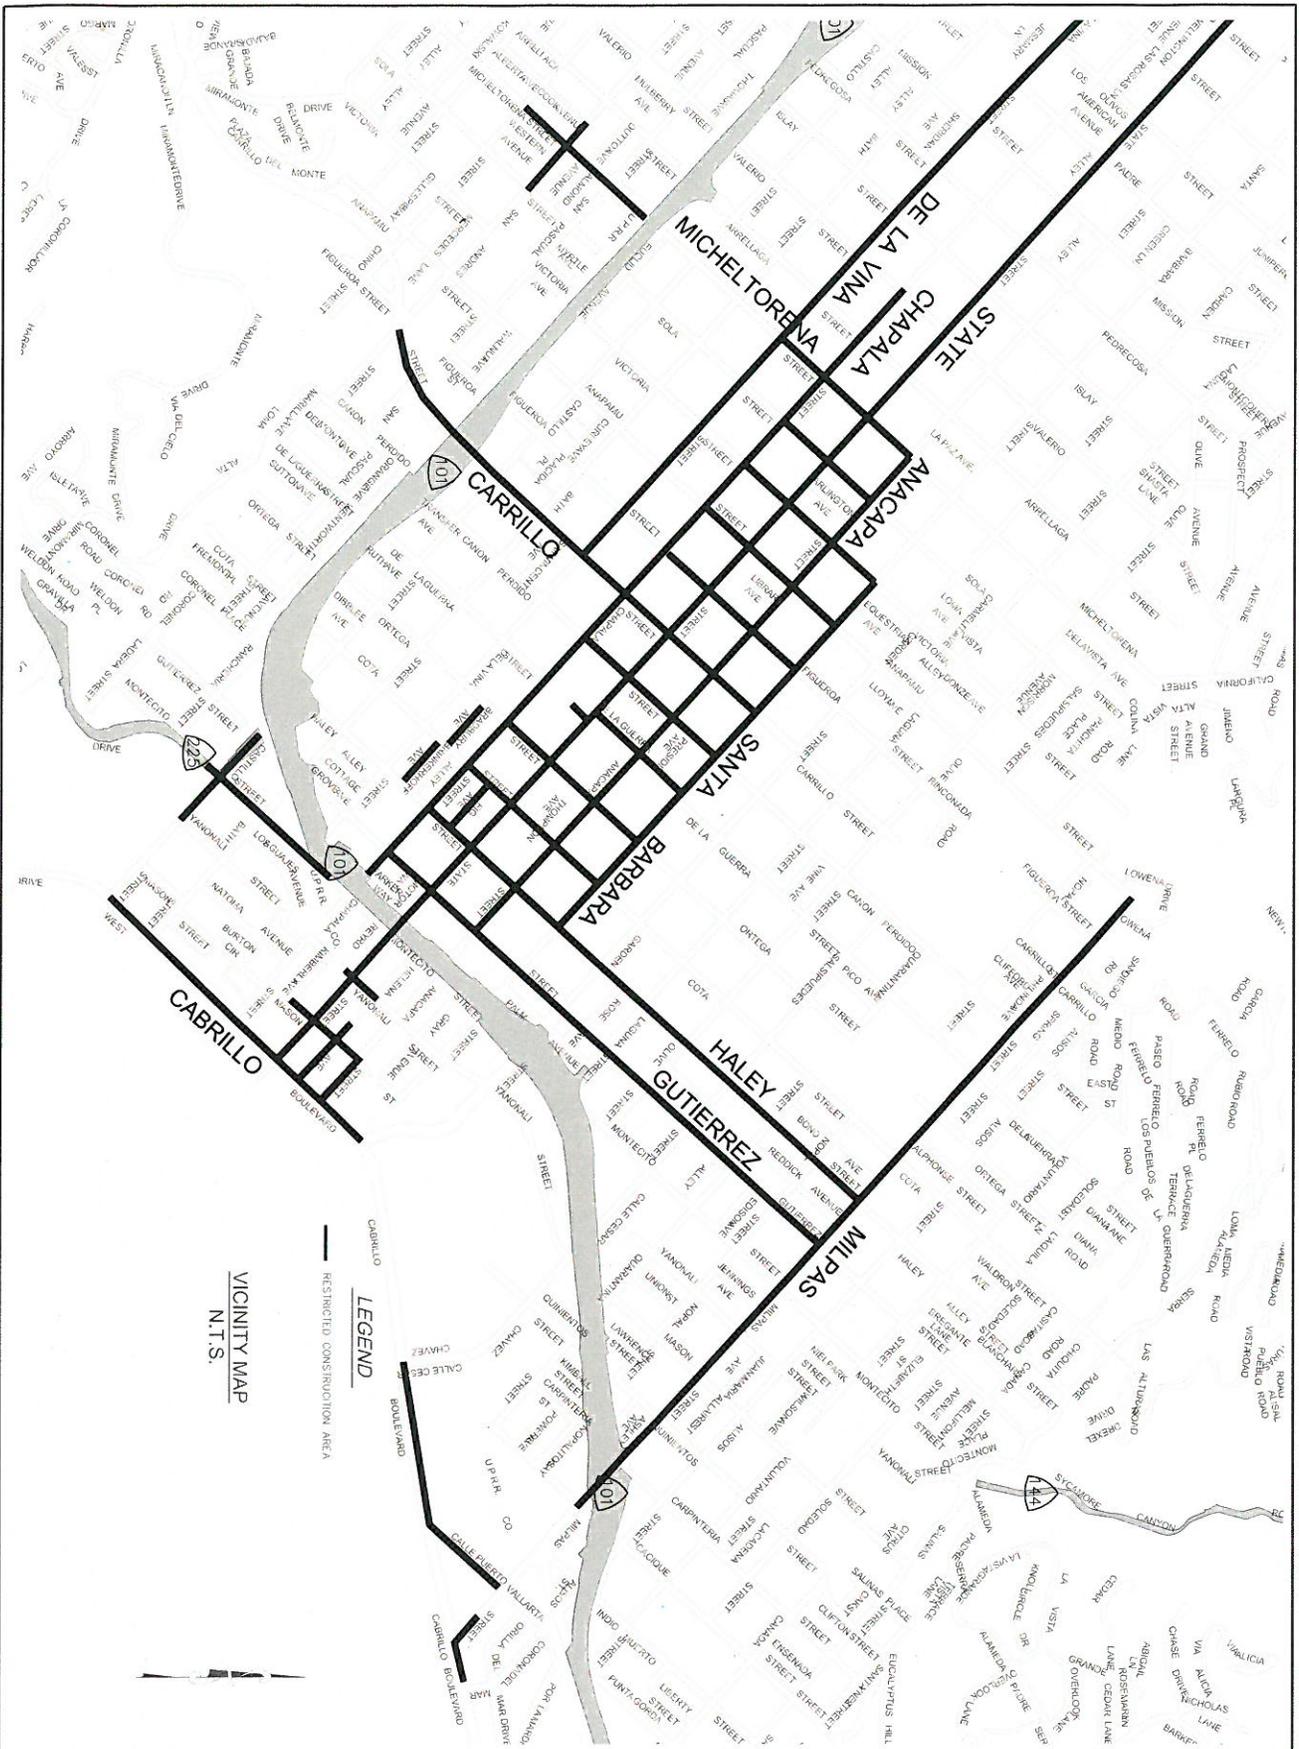


CITY OF SANTA BARBARA - CONSTRUCTION MORATORIUM
AREA RESTRICTIONS
 THANKSGIVING TO NEW YEARS

NO.	DATE	APPROVED

DESIGN	
DRAWN	
CHECKED	

APPROVED _____
 CITY ENGINEER DATE _____




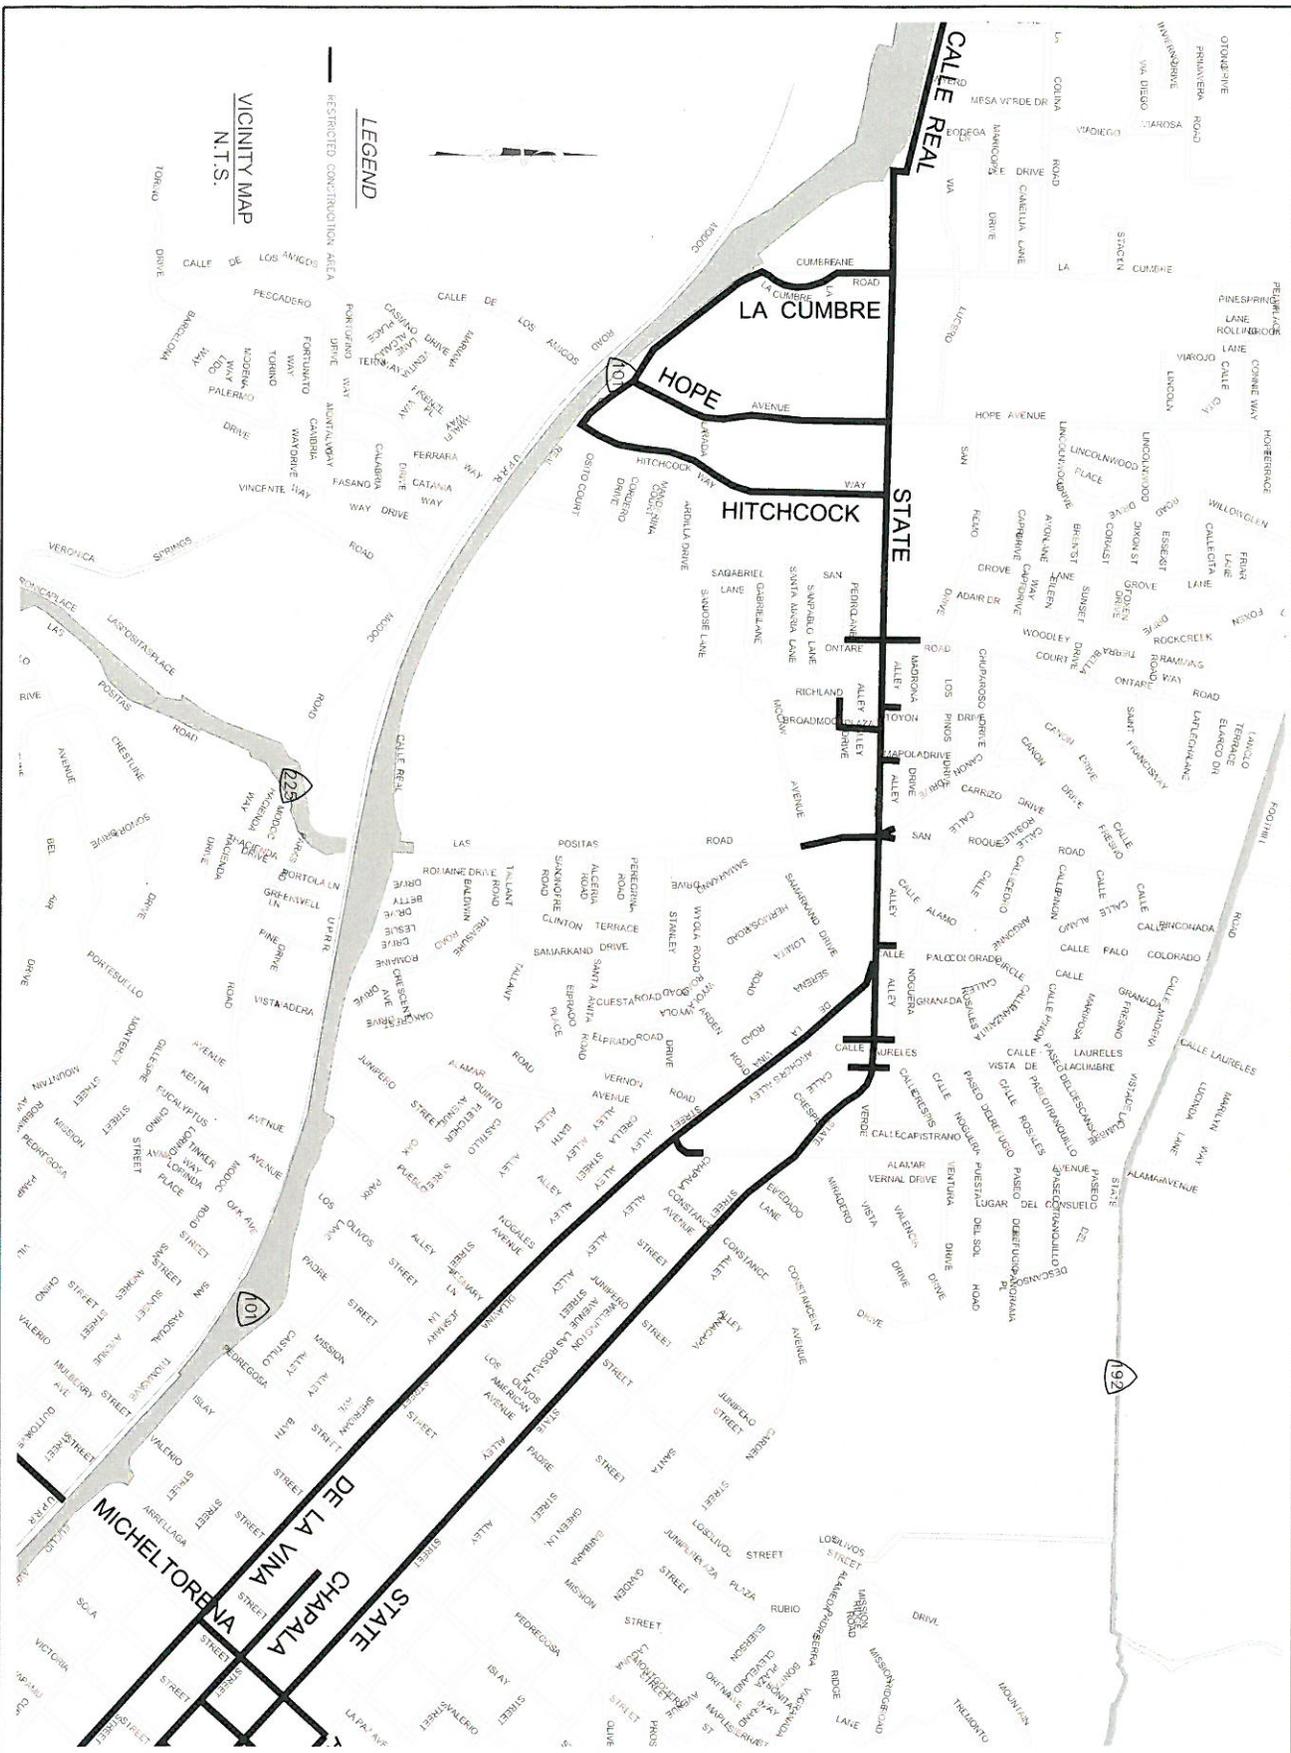


CITY OF SANTA BARBARA - CONSTRUCTION MORATORIUM
AREA RESTRICTIONS
 THANKSGIVING TO NEW YEARS

NO.	DATE	APPROVED

DESIGN DRAWN BY: _____
 CHECKED BY: _____
 CITY ENGINEER: _____ DATE: _____



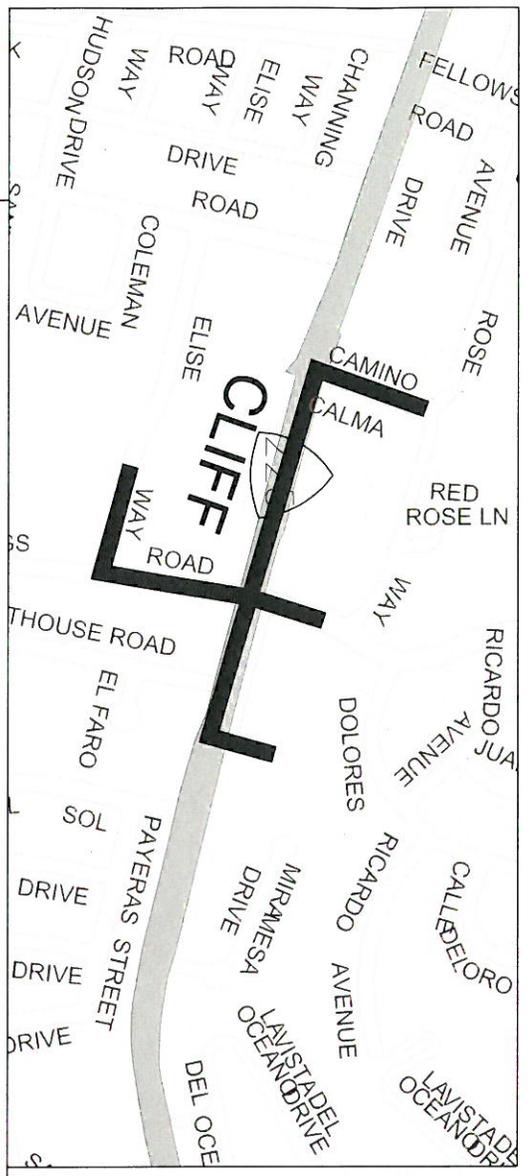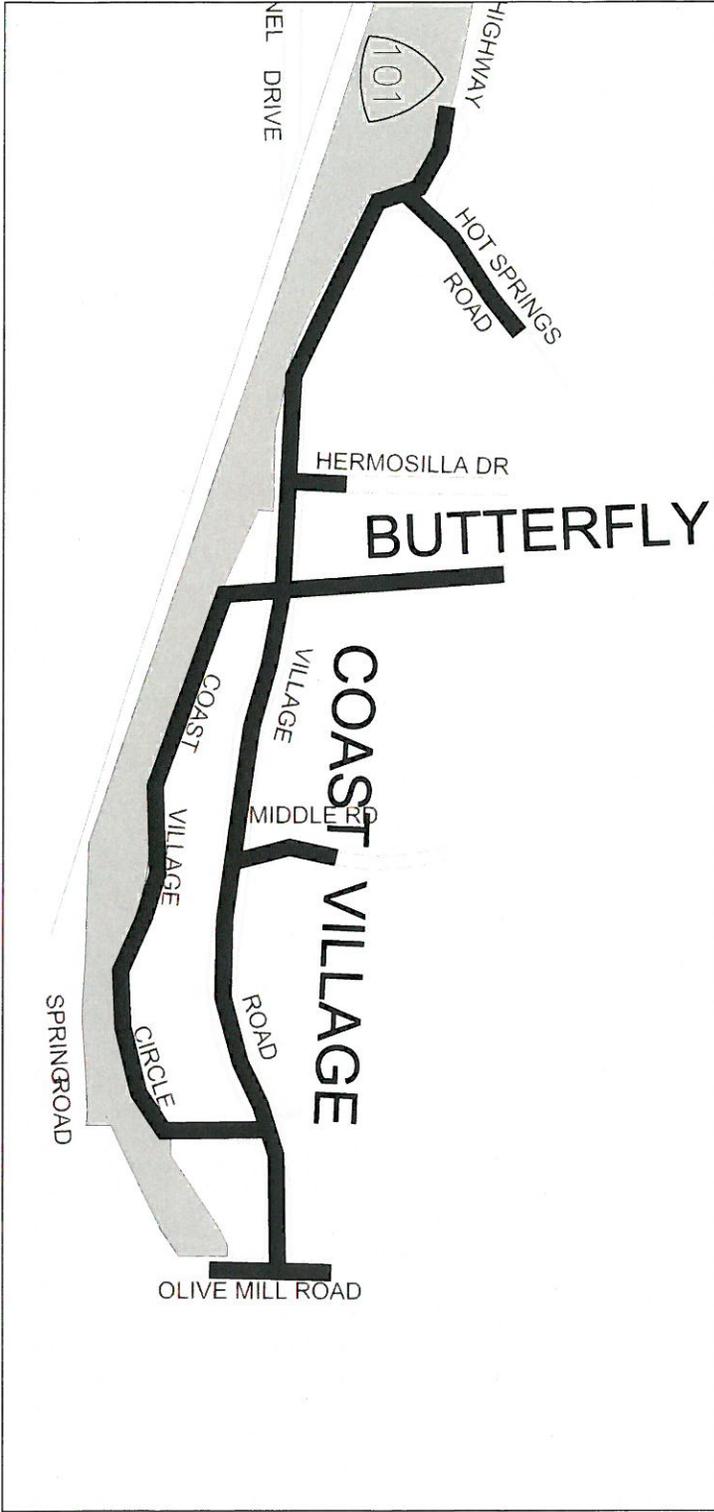

LEGEND
 — RESTRICTED CONSTRUCTION AREA
 VICINITY MAP
 N.T.S.

DATE: 4/4/4
 SHEET NO.:
 PLAN NO.:

CITY OF SANTA BARBARA - CONSTRUCTION MORATORIUM
AREA RESTRICTIONS
 THANKSGIVING TO NEW YEARS

NO.	DATE	APPROVED	DESIGN CREATED CHECKED

APPROVED: _____
 CITY ENGINEER
 DATE: _____

